

Issy, Trip B 876

SURVEY REPORT

FOR

MIKE YAVORSKY

THE EAST 16 FEET OF THE WEST 30 FEET OF INLOT 2 INDIANA PLACE
PERRYSBURG TOWNSHIP WOOD COUNTY OHIO



May 25, 2011

Scale 1" = 30'

Sur.No. 107-11

LOT 55

16'

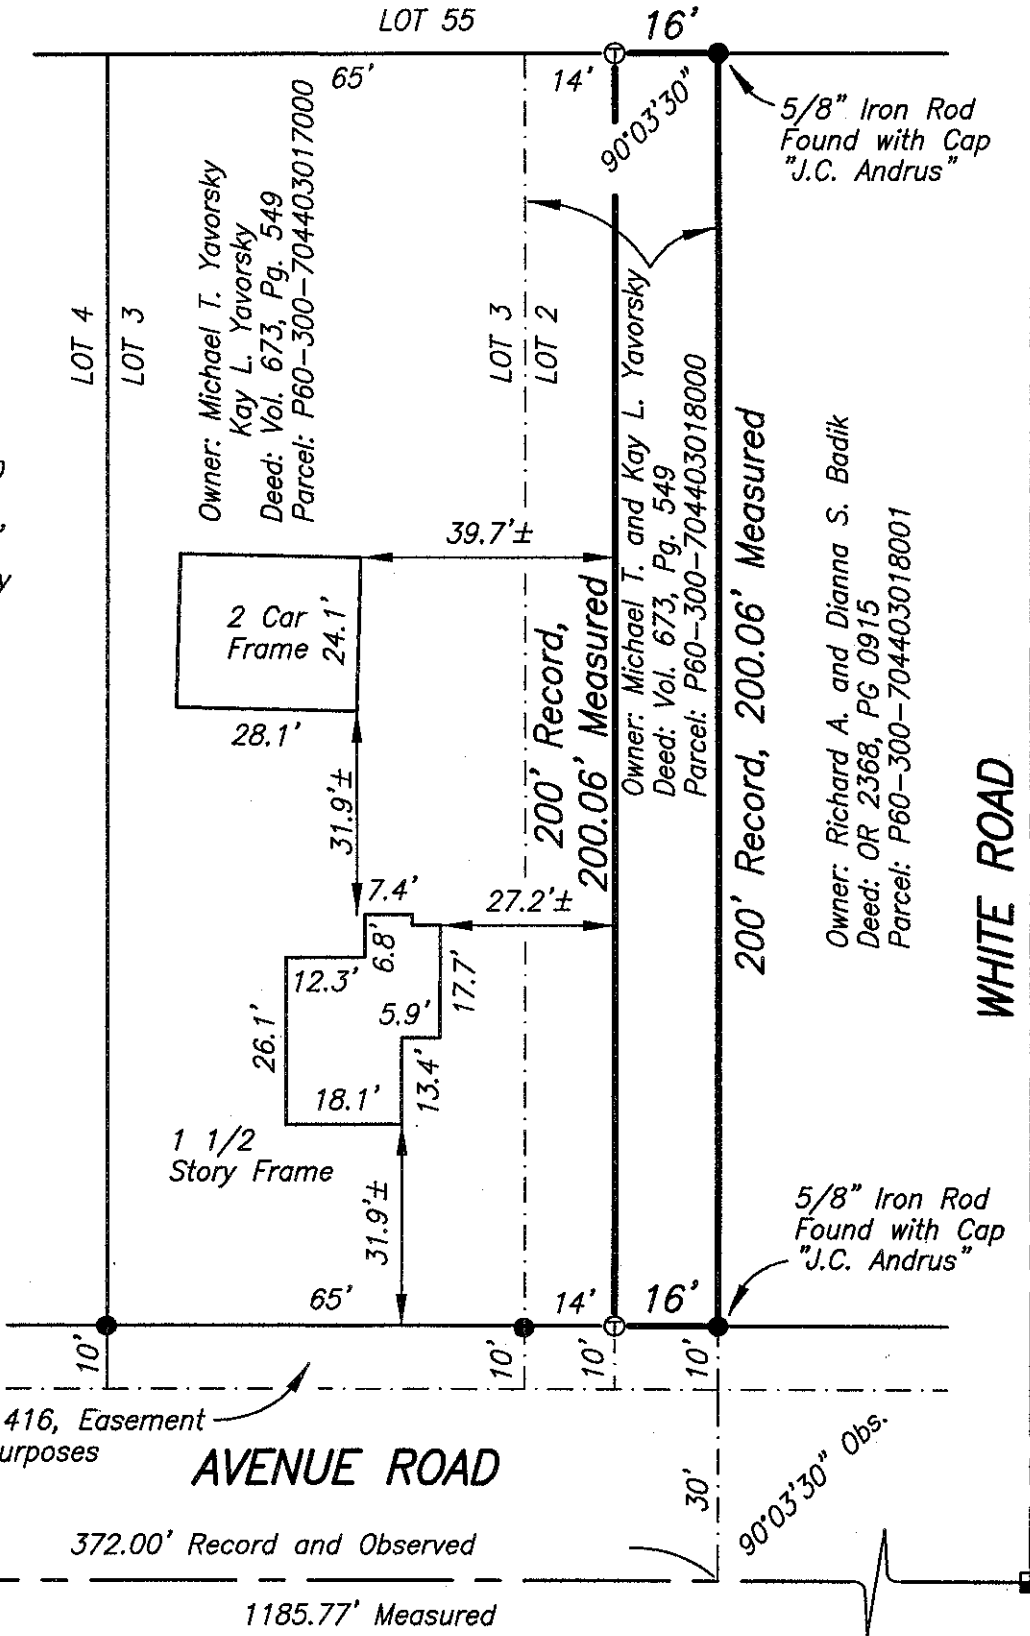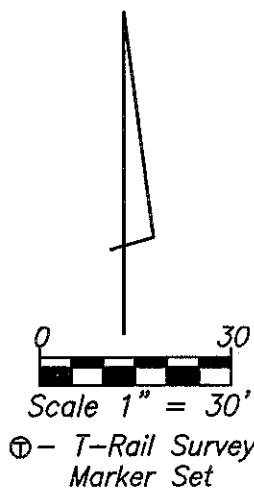

HUFFORD ROAD

WHITE ROAD

Vol. 445, Pg. 416, Easement for Highway Purposes

AVENUE ROAD

G.M. BARTON SURVEY COMPANY

Richard D. Cummins Jr.
Ohio Professional Surveyor No. 7083
2001 River Road, P.O. Box 148
Maumee, OH 43537
Office: 419-893-3327
Email: gmbarton@aol.com

We hereby certify that we have surveyed the hereon depicted parcel in the field and have found or set survey markers as shown. This survey was made without benefit of a Title Report and is subject to any additional items which might be disclosed by such a report.

Issy, Trip B 876