


Portage  
B  
378

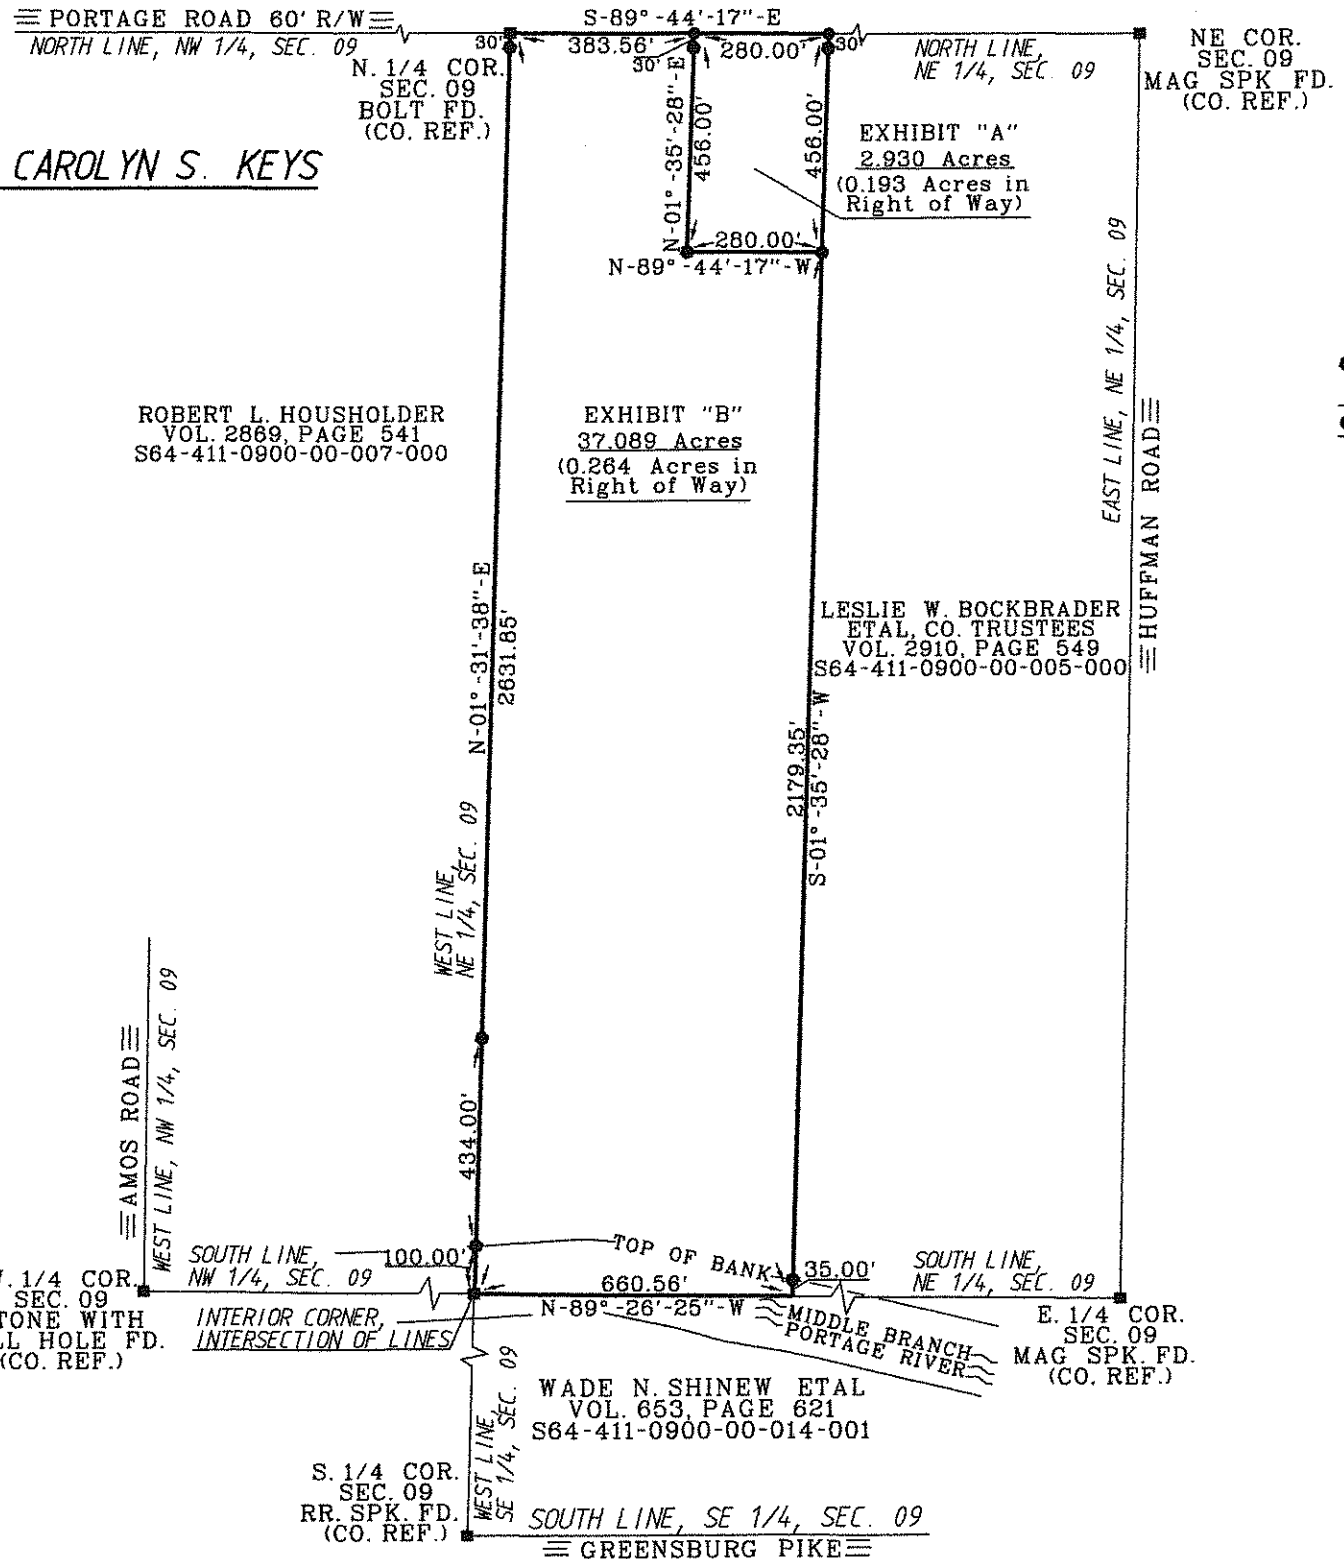


# SURVEY FOR: THOMAS L. AND CAROLYN S. KEYS

NE 1/4, SECTION 09  
T-4-N, R-11-E  
PORTAGE TOWNSHIP, WOOD CO., OHIO

THE BEARINGS REFERRED TO HEREIN ARE BASED UPON AN ASSUMED MERIDIAN AND ARE USED ONLY FOR THE PURPOSE OF ANGULAR MEASUREMENT.


(60' RECORD RIGHT OF WAY AS PER WOOD COUNTY ENGINEER'S OFFICE.)

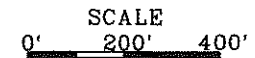

- LEGEND
- = 30" CAPPED 5/8" IRON ROD SET "BARNHISEL S-7678"
  - = MAG NAIL SET

I HEREBY CERTIFY THIS SURVEY TO BE CORRECT AND TRUE TO THE BEST OF MY KNOWLEDGE.

*Michael D. Barnhisel*  
MICHAEL D. BARNHISEL  
REG. SURVEYOR #S-7678  
DATE: 01-05-16

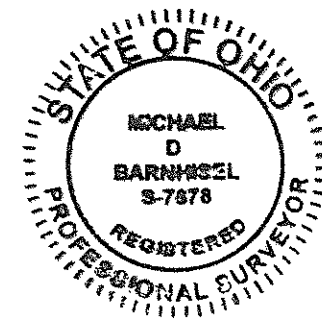

Portage  
B  
378