


Portage  
A  
351

# SURVEY FOR: MEARS FAMILY FARMS

SE. 1/4 SECTION 16  
T-4-N, R-11-E  
PORTAGE TOWNSHIP, WOOD CO., OHIO

Janet M. Niese  
Vol. 2437, Page 1009  
S64-411-1600-00-003-000

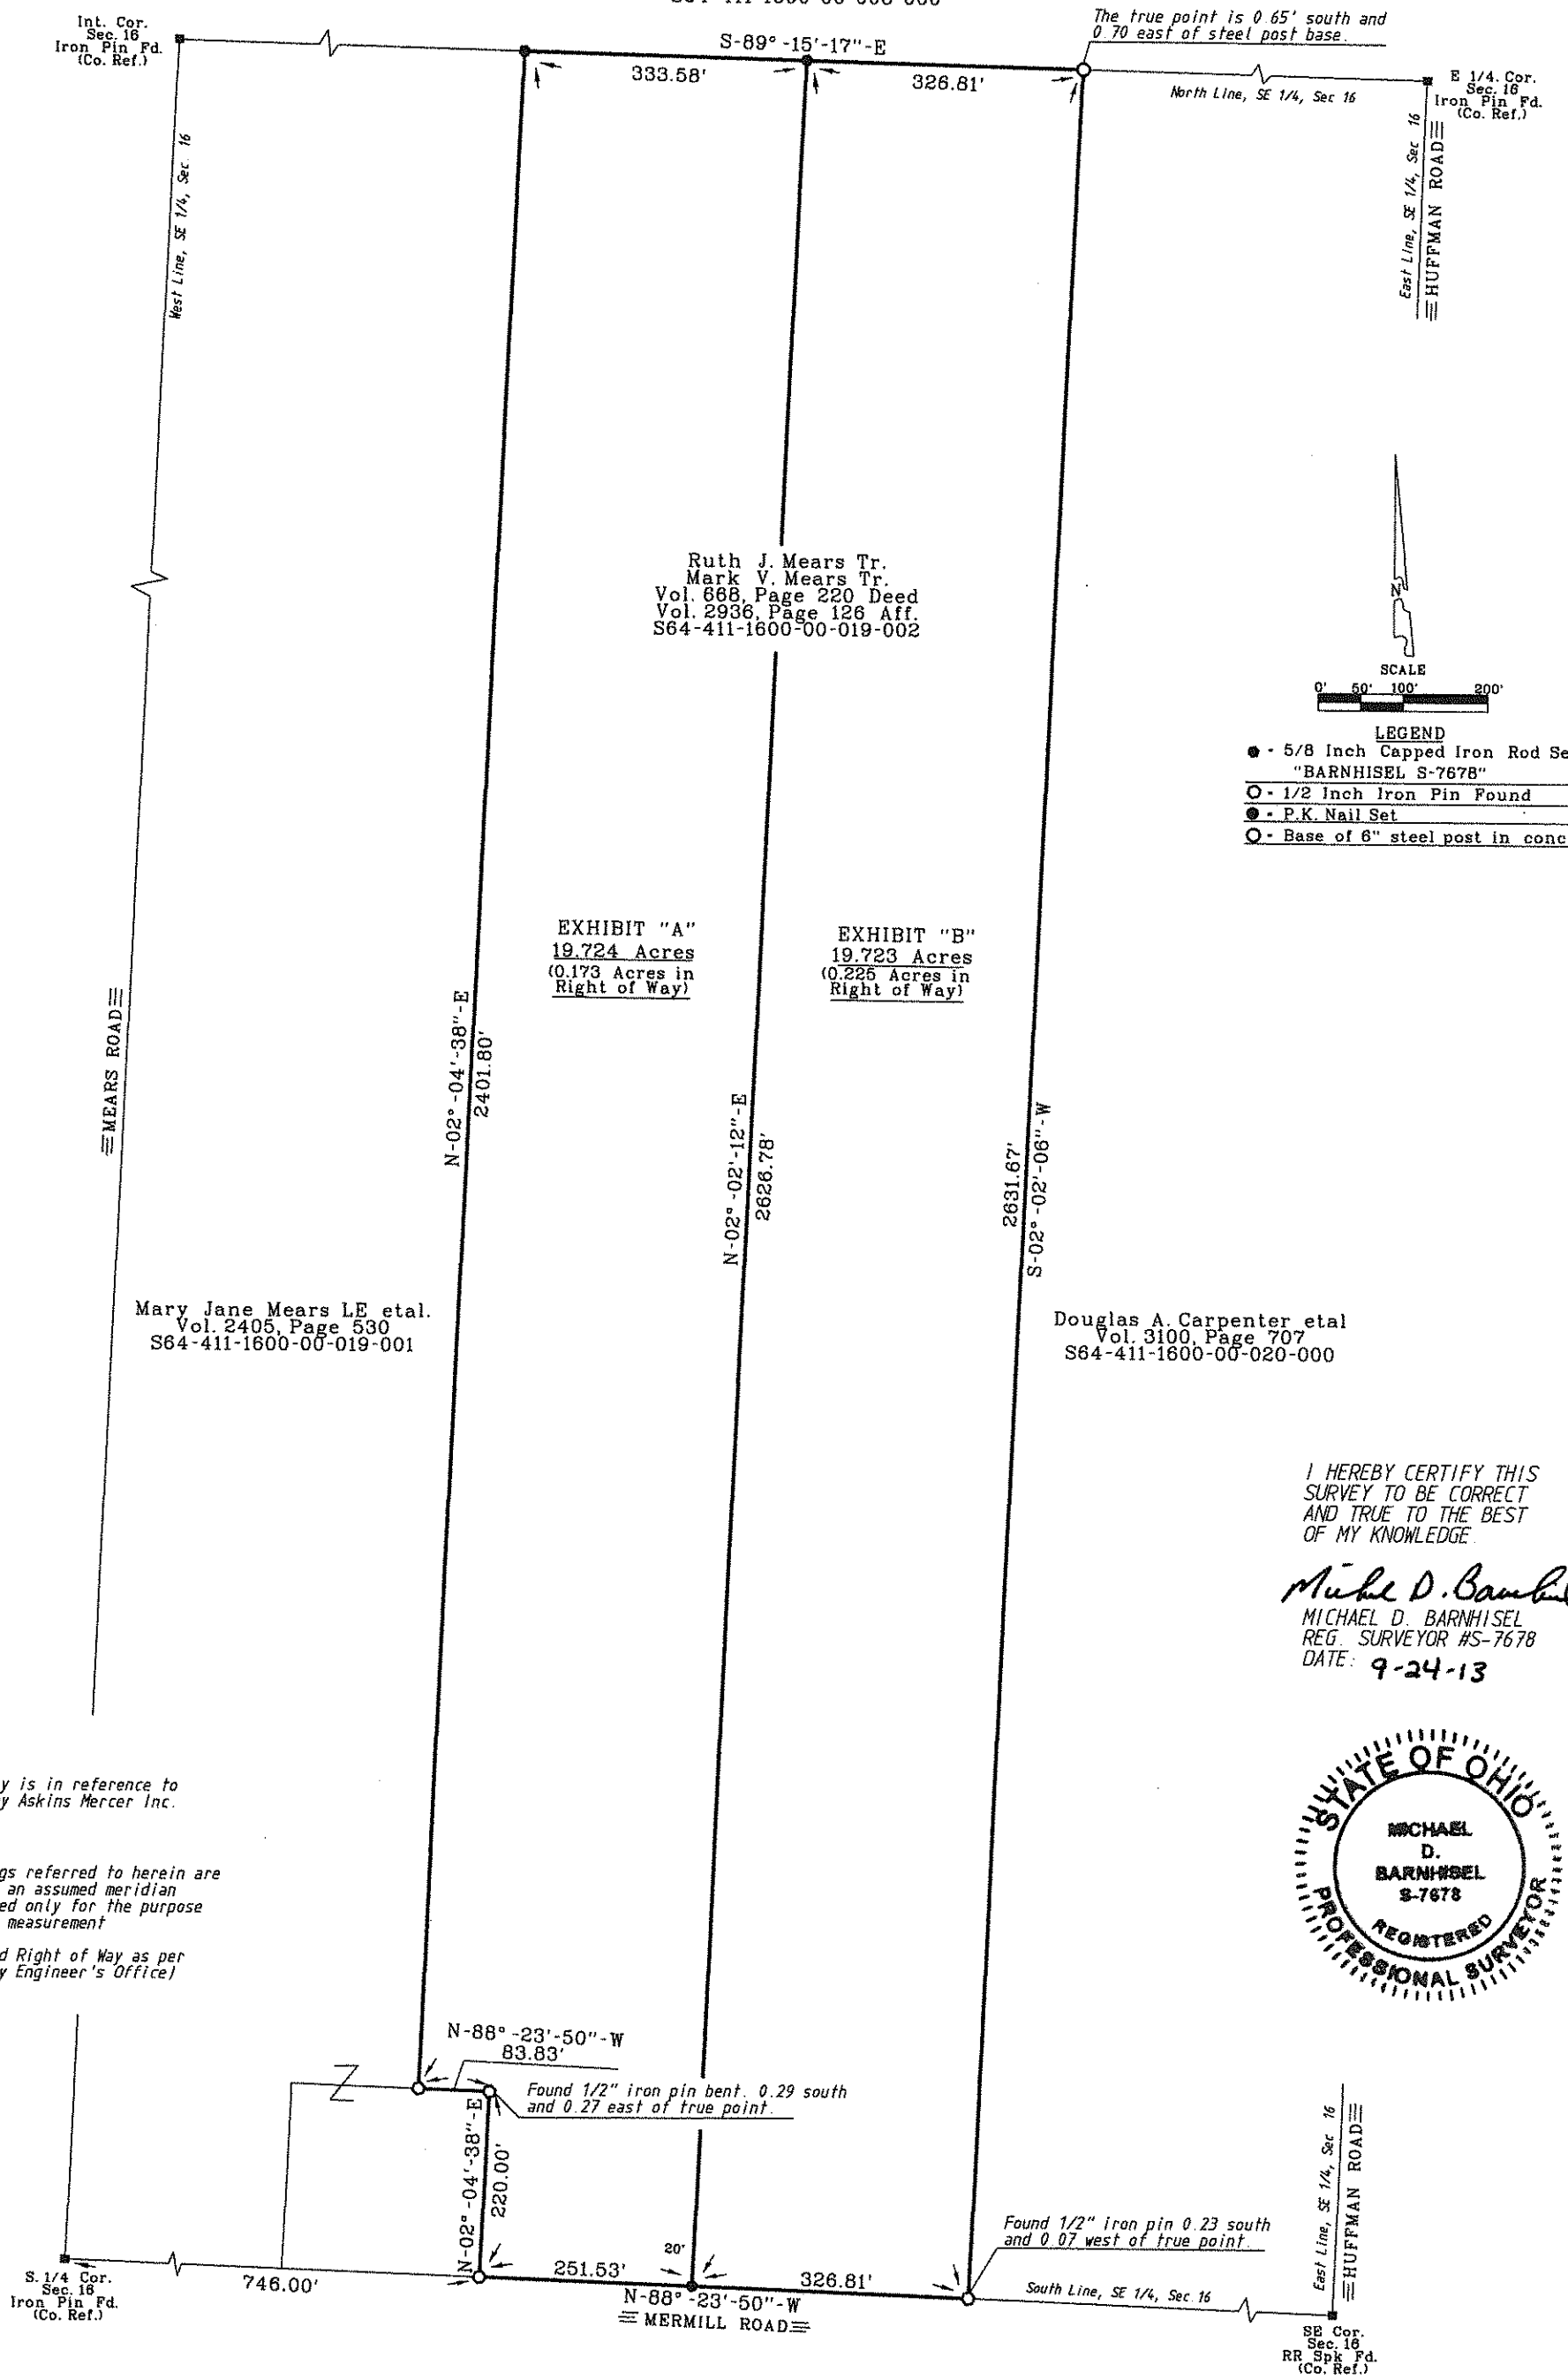

This survey is in reference to a survey by Askins Mercer Inc. 9-17-84.

The bearings referred to herein are based upon an assumed meridian and are used only for the purpose of angular measurement

(60' Record Right of Way as per Wood County Engineer's Office)

I HEREBY CERTIFY THIS SURVEY TO BE CORRECT AND TRUE TO THE BEST OF MY KNOWLEDGE.

*Michael D. Barnhise*

MICHAEL D. BARNHISEL  
REG. SURVEYOR #S-7678  
DATE: 9-24-13



Portage  
A  
351