
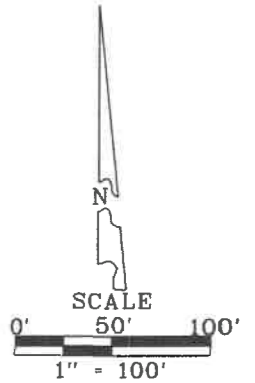


Portage  
A  
476

# SURVEY FOR: NICK BURTON

NW. 1/4 SECTION 33  
T-4-N, R-11-E  
PORTAGE TOWNSHIP, WOOD CO., OHIO

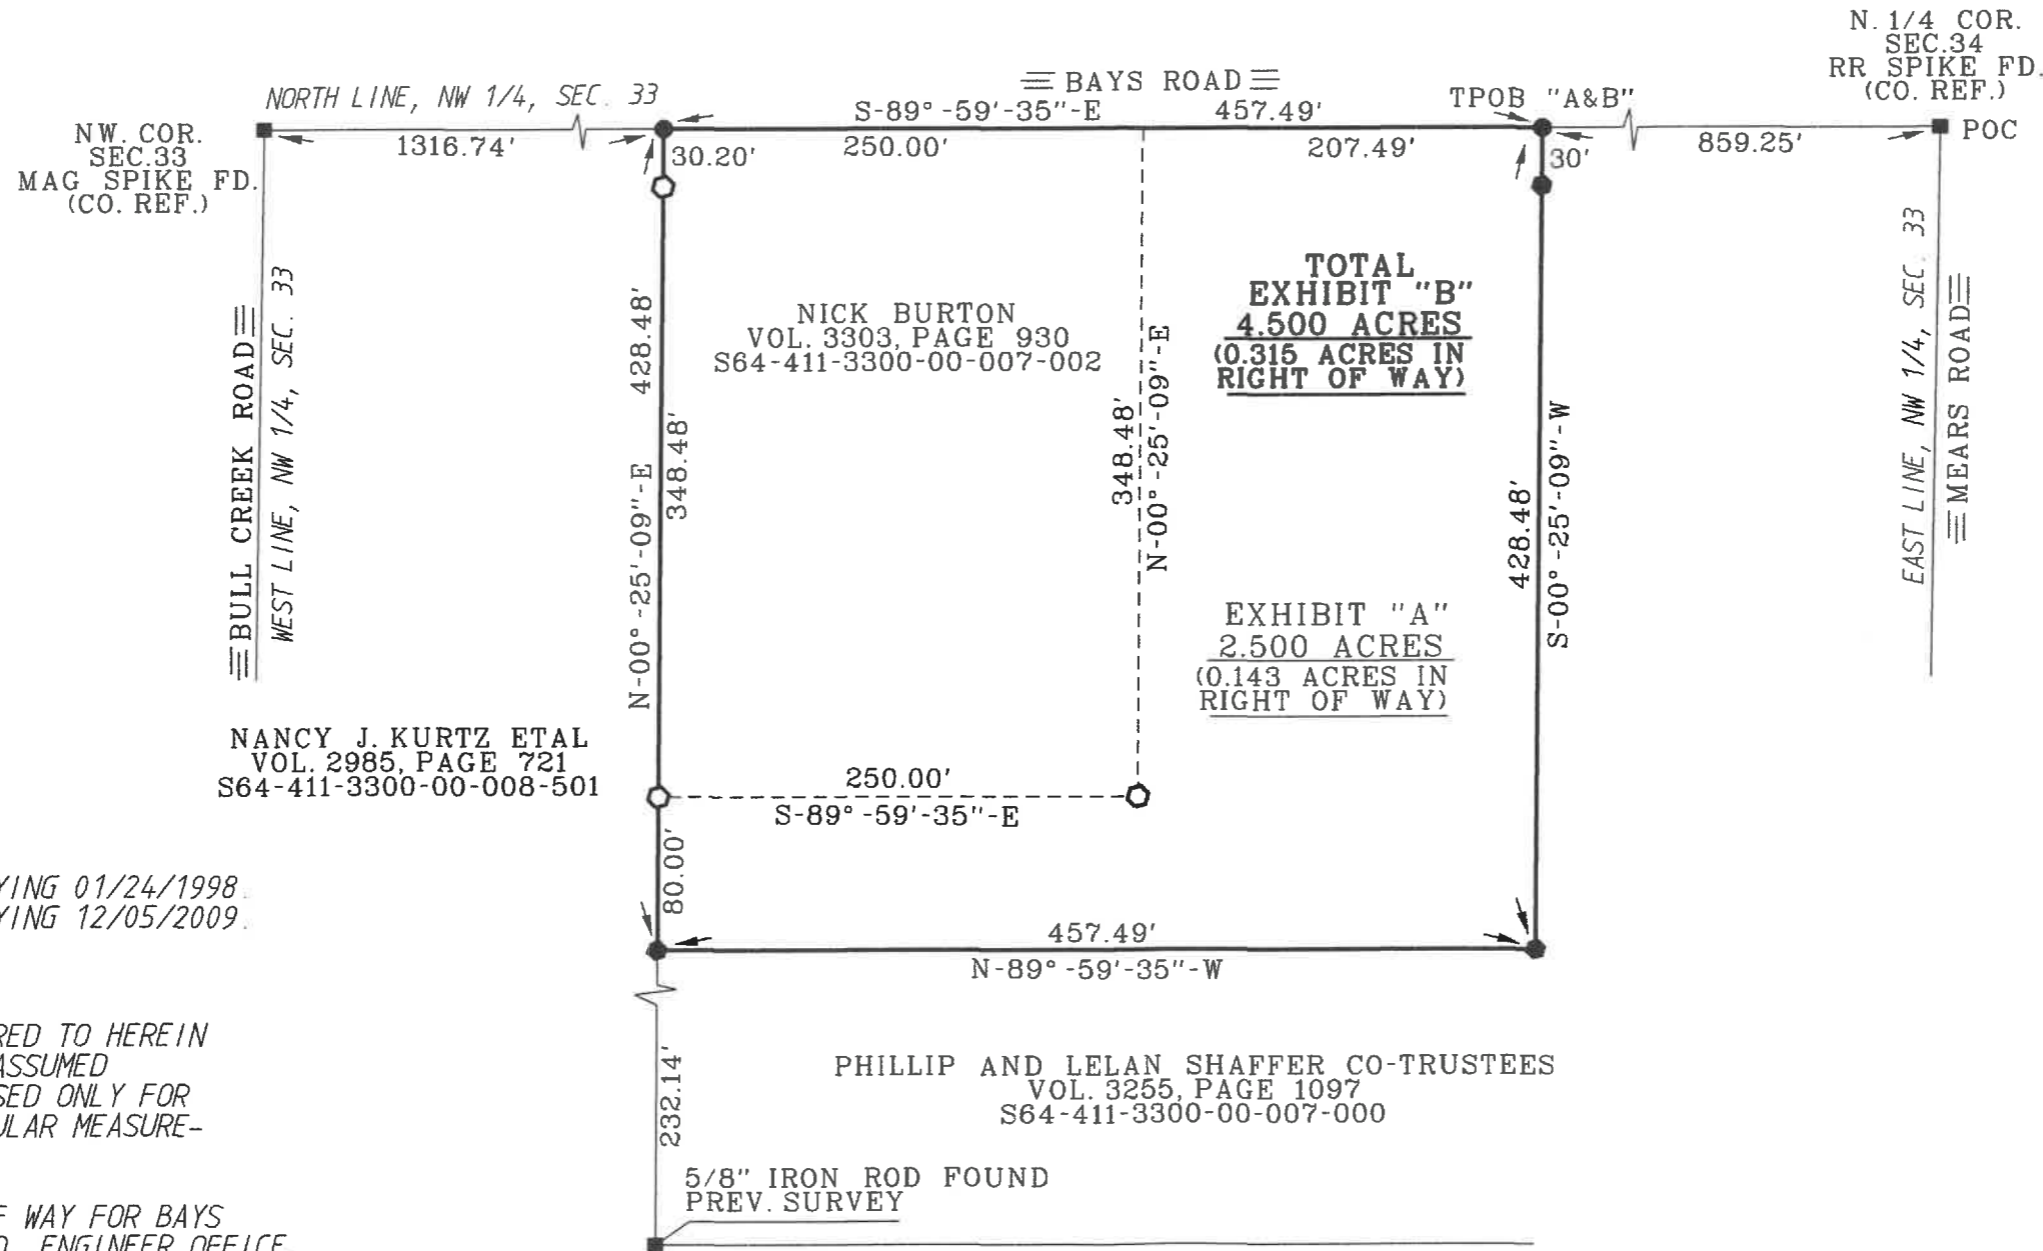

- LEGEND**
- - 30" X 5/8" CAPPED IRON ROD SET "BARNHISEL S-7678"
  - - CAPPED IRON ROD FOUND "BARNHISEL S-7678"
  - - MAG NAIL SET
  - - POINT FOUND AS DESCRIBED

I HEREBY CERTIFY THIS SURVEY TO BE CORRECT AND TRUE TO THE BEST OF MY KNOWLEDGE.

*Michael D. Barnhisel*  
MICHAEL D. BARNHISEL  
REG. SURVEYOR #S-7678  
DATE: 04-15-2022

SURVEY REF:  
BARNHISEL SURVEYING 01/24/1998  
BARNHISEL SURVEYING 12/05/2009

THE BEARINGS REFERRED TO HEREIN ARE BASED UPON AN ASSUMED MERIDIAN AND ARE USED ONLY FOR THE PURPOSE OF ANGULAR MEASUREMENTS.

60' RECORD RIGHT OF WAY FOR BAYS ROAD AS PER WOOD CO. ENGINEER OFFICE.

