
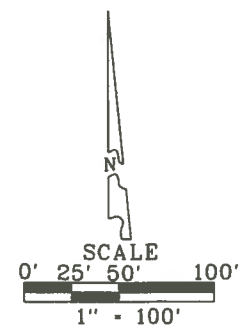


Portage  
B  
464

# SURVEY FOR: NICHOLAS D. FEASEL

1/4 SECTION 33  
T-4-N, R-11-E  
VILLAGE OF JERRY CITY  
PORTAGE TOWNSHIP, WOOD CO., OHIO

W 1/4 COR.  
SEC. 33  
3/4" IRON PIPE FD.  
(CO. REF.)

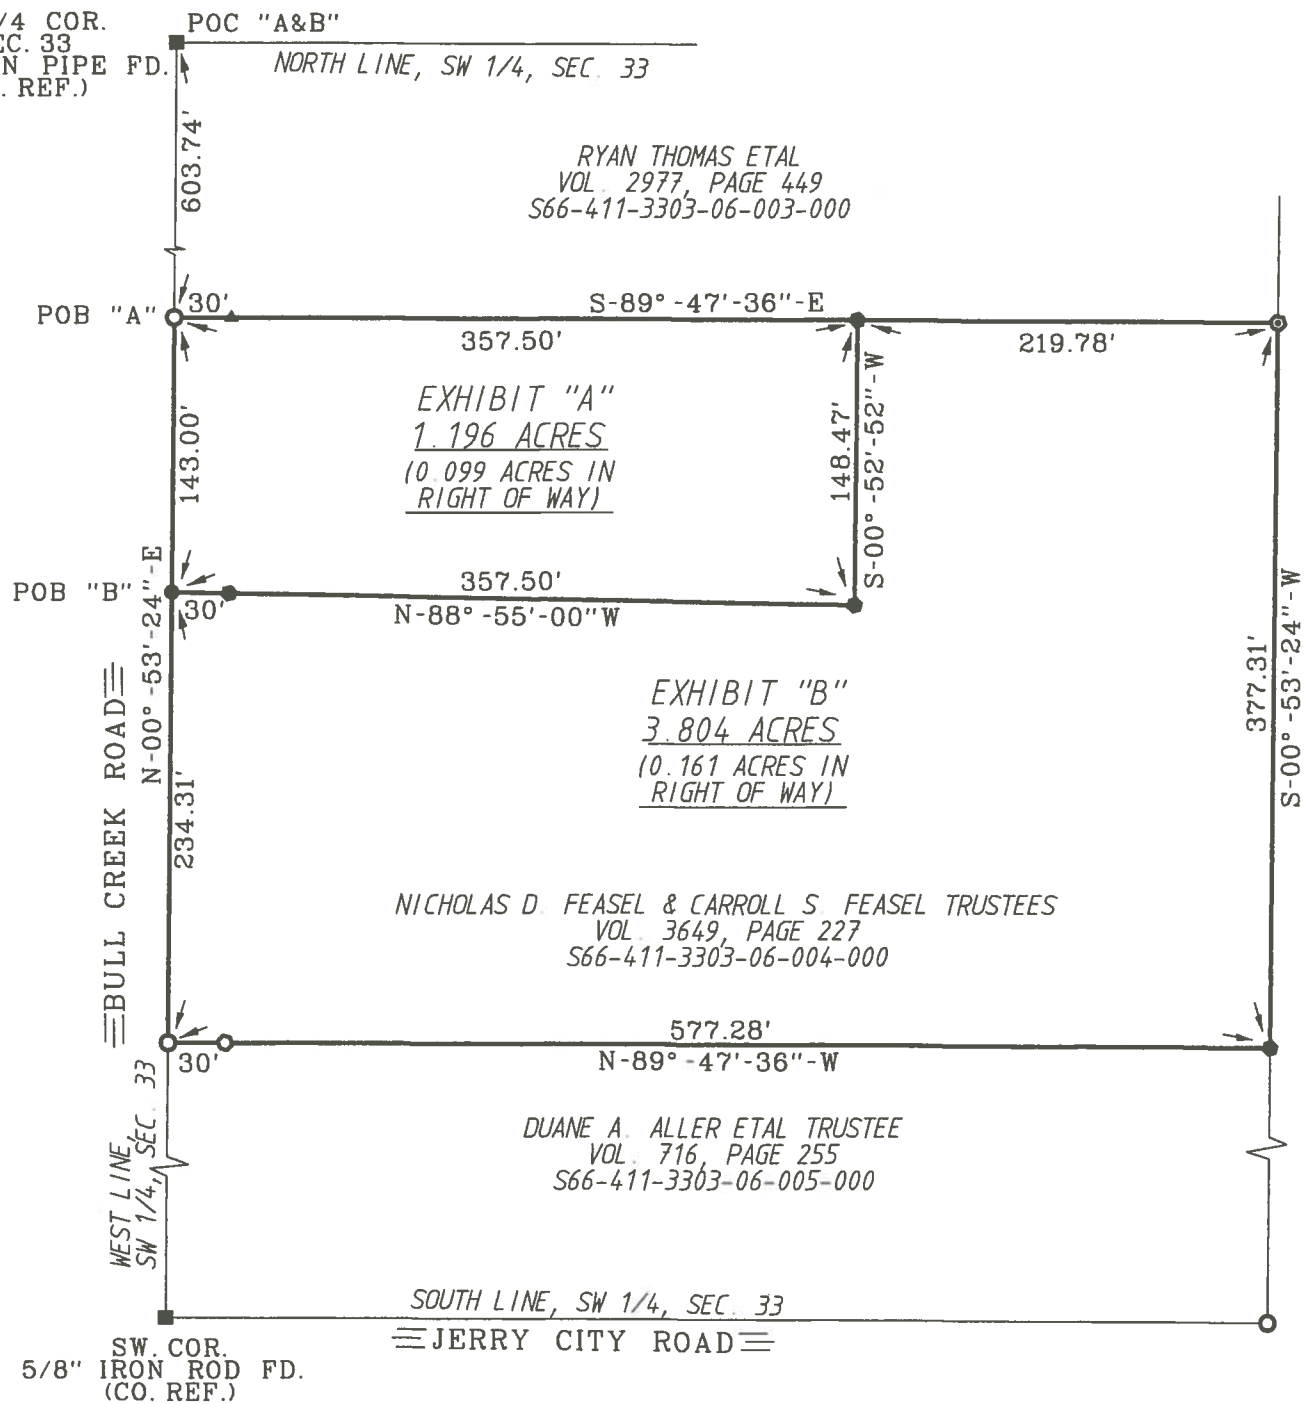

- LEGEND
- - CAPPED 30" X 5/8" IRON ROD SET "BARNHISEL S-7678"
  - - CAPPED IRON ROD FOUND "BARNHISEL S-7678"
  - ⊙ - 1/2" IRON ROD FOUND
  - - MAG NAIL SET
  - - P.K. NAIL FOUND
  - ▲ - 3/4" IRON PIPE FOUND
  - - POINT FOUND AS DESCRIBED

SURVEY REF:  
ASKINS MERCER ASSOC. JUNE 1978.  
BARNHISEL SURVEYING 03/10/2012.

THE BEARINGS REFERRED TO HEREIN  
ARE BASED UPON AN ASSUMED  
MERIDIAN AND ARE USED ONLY FOR  
THE PURPOSE OF ANGULAR  
MEASUREMENT.

(60' RECORD RIGHT OF WAY FOR  
BULL CREEK ROAD AS PER WOOD  
COUNTY ENGINEER'S OFFICE.)

DEROE LLC  
VOL. 3184, PAGE 860  
S66-411-3303-06-007-000

I HEREBY CERTIFY THIS  
SURVEY TO BE CORRECT  
AND TRUE TO THE BEST  
OF MY KNOWLEDGE.

*Michael D. BarnhiseL*  
MICHAEL D. BARNHISEL  
REG. SURVEYOR #S-7678  
DATE: 03-31-2020



Portage  
B  
464