
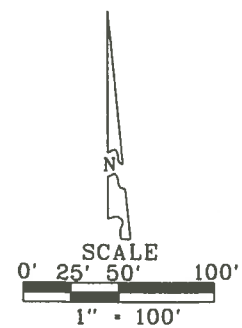


Portage
B
454

SURVEY FOR: BETTY L. FELTMAN

1/4 SECTION 34
-4-N, R-11-E
PORTAGE TOWNSHIP, WOOD CO., OHIO

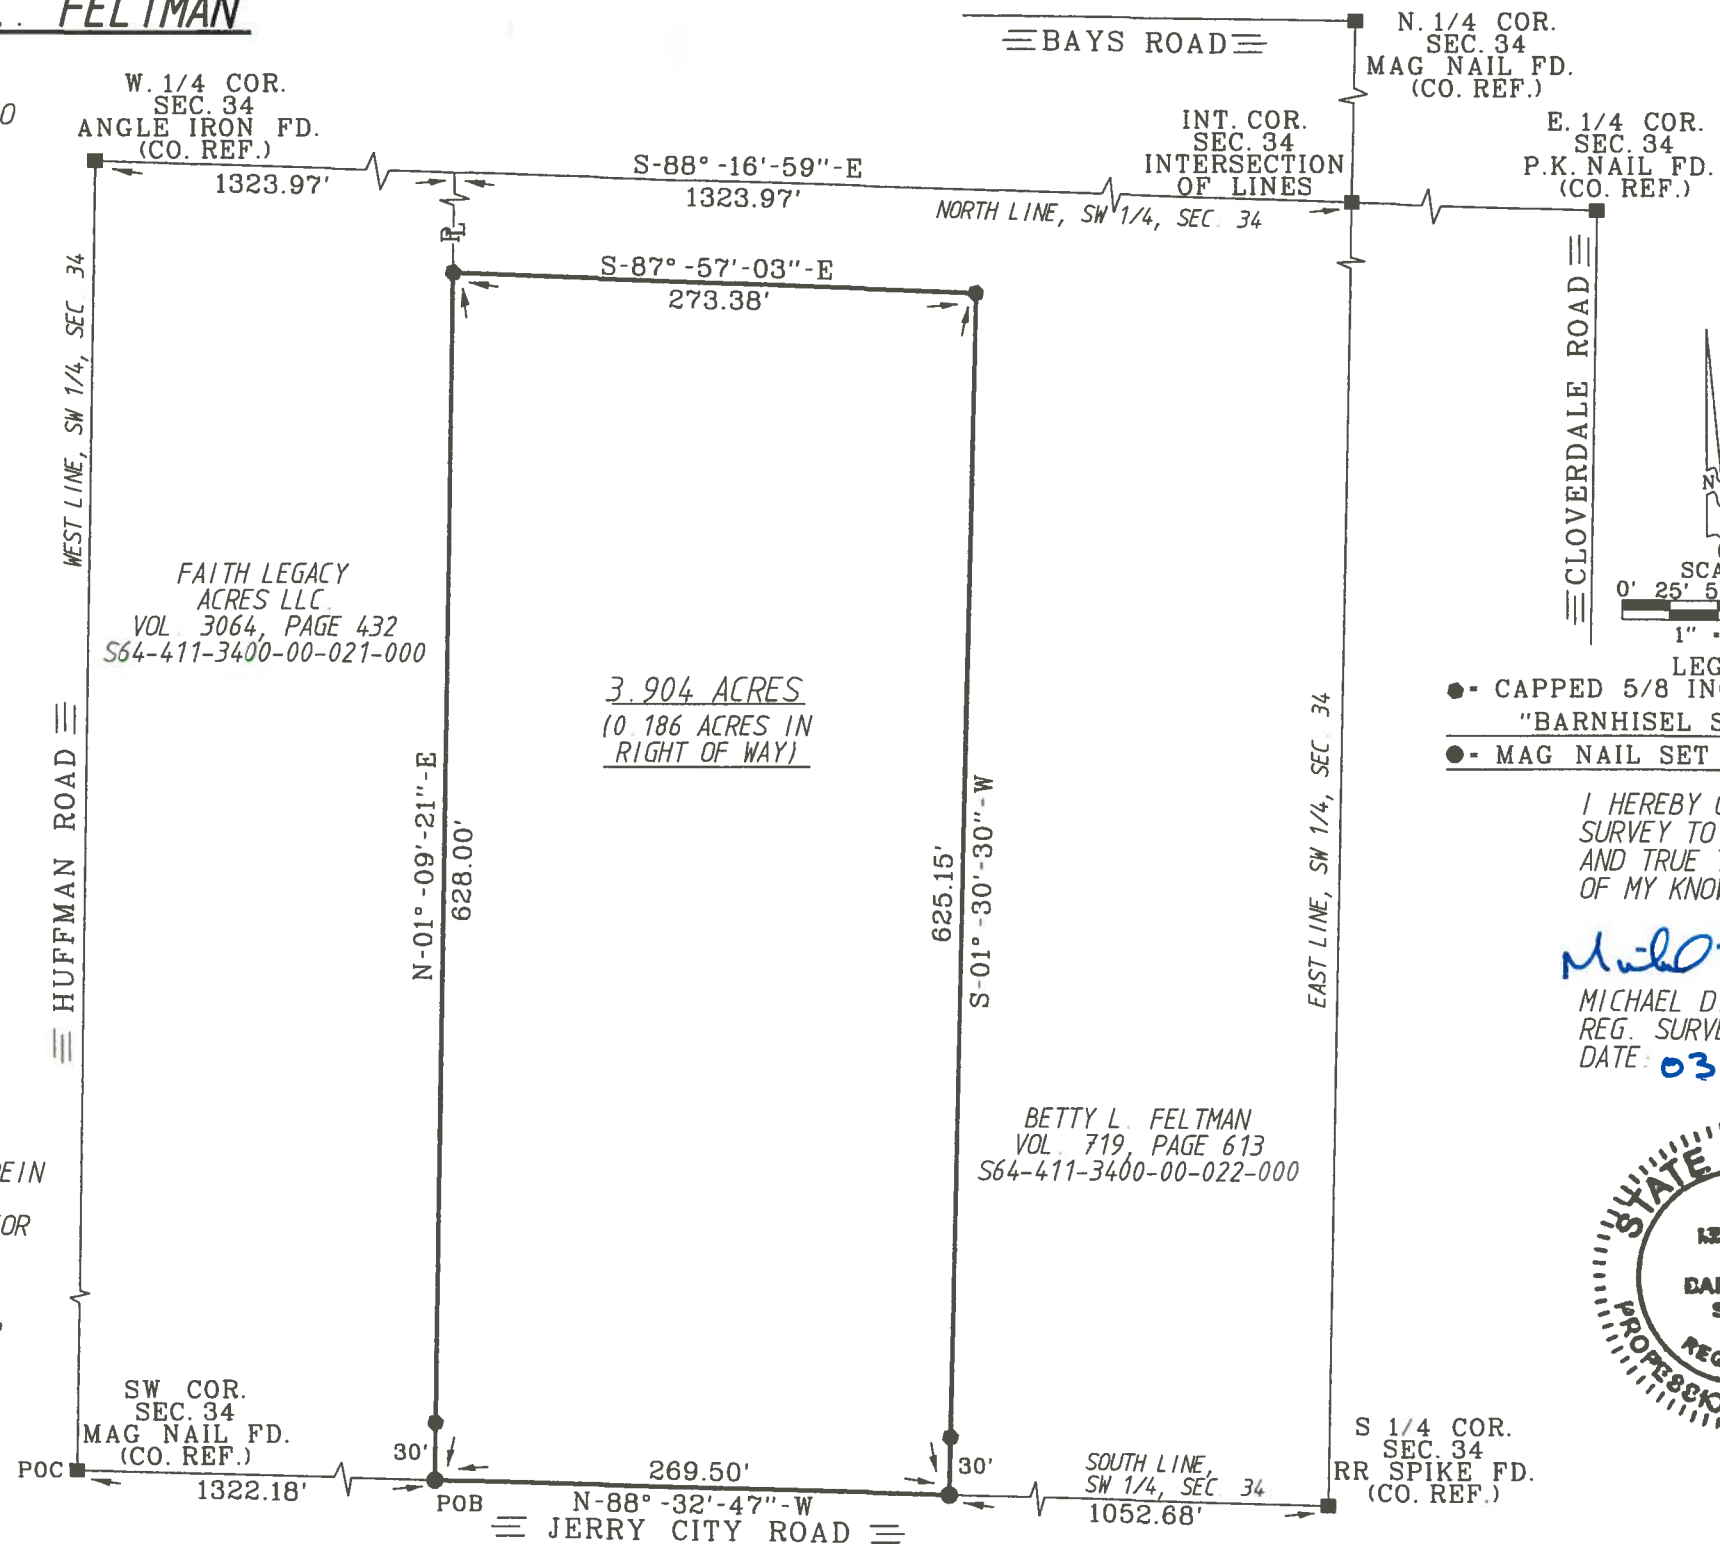

- LEGEND
- - CAPPED 5/8 INCH IRON ROD SET "BARNHISEL S-7678"
 - - MAG NAIL SET

I HEREBY CERTIFY THIS SURVEY TO BE CORRECT AND TRUE TO THE BEST OF MY KNOWLEDGE.


Michael D. Barnhisel

MICHAEL D. BARNHISEL
REG. SURVEYOR #S-7678
DATE: 03-04-2018

BETTY L. FELTMAN
VOL. 719, PAGE 613
S64-411-3400-00-022-000

THE BEARINGS REFERRED TO HEREIN ARE BASED UPON AN ASSUMED MERIDIAN AND ARE USED ONLY FOR THE PURPOSE OF ANGULAR MEASUREMENT.

(60' RECORD RIGHT OF WAY FOR JERRY CITY ROAD AS PER WOOD COUNTY ENGINEER'S OFFICE.)

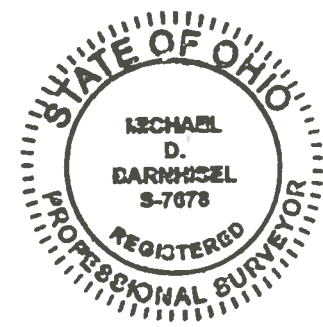

Portage
B
454