


SURVEY FOR: ROBERT ALEXANDER

NW 1/4 SECTION 04
T-5-N, R-10-E
WASHINGTON TOWNSHIP, WOOD CO., OHIO

N. 1/4 COR.
NW 1/4,
SEC. 04
CONC. MON. FD.
(CO. REF.)

N. 1/4 COR.
SEC. 04
3/4" IRON PIPE FD.
(PREV. SUR.)

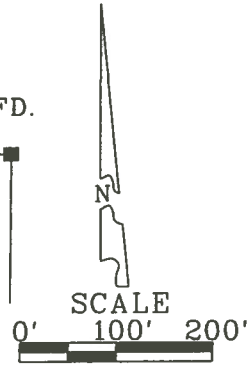

- LEGEND
- = 30" X 5/8" CAPPED IRON ROD SET STAMPED "BARNHISEL S-7678"
 - = MAG NAIL SET
 - = POINT FOUND AS DESCRIBED

ROBERT A. ALEXANDER
AND JANE E. ALEXANDER
VOL. 3565, PAGE 992
V72-510-0400-00-005-000

JAMES W. FELTMAN ETAL
VOL. 3520, PAGE 877
V72-510-0400-00-004-000

THE BEARINGS REFERRED TO
HEREIN ARE BASED UPON AN
ASSUMED MERIDIAN AND ARE
USED ONLY FOR THE PURPOSE
OF ANGULAR MEASUREMENTS.

(40' RECORD RIGHT OF WAY
FOR TYLER ROAD, 50' FOR GREEN
ROAD AND 60' FOR HANNAH ROAD
AS PER WOOD COUNTY ENGINEERS
OFFICE.)

SURVEY REF:
POGGEMEYER DESIGN GROUP 6-17-1997
RICHARD CUMMINGS SEPT. 1998
A.R.S. 5-19-2000 AND 9-17-2002

DONALD WAYNE LIMES ETAL
VOL. 2873, PAGE 293
V72-510-0400-00-024-000


ROBERT A. ALEXANDER
AND JANE E. ALEXANDER
VOL. 3565, PAGE 992
V72-510-0400-00-007-000

EXHIBIT "B"
63.809 ACRES
(2.368 ACRES IN
RIGHT OF WAY)

EXHIBIT "C"
8.483 ACRES
(0.387 ACRES IN
RIGHT OF WAY)

I HEREBY CERTIFY THIS
SURVEY TO BE CORRECT
AND TRUE TO THE BEST
OF MY KNOWLEDGE.

Michael D. Barnhisel
MICHAEL D. BARNHISEL
REG. SURVEYOR #S-7678
DATE: 04-20-2018

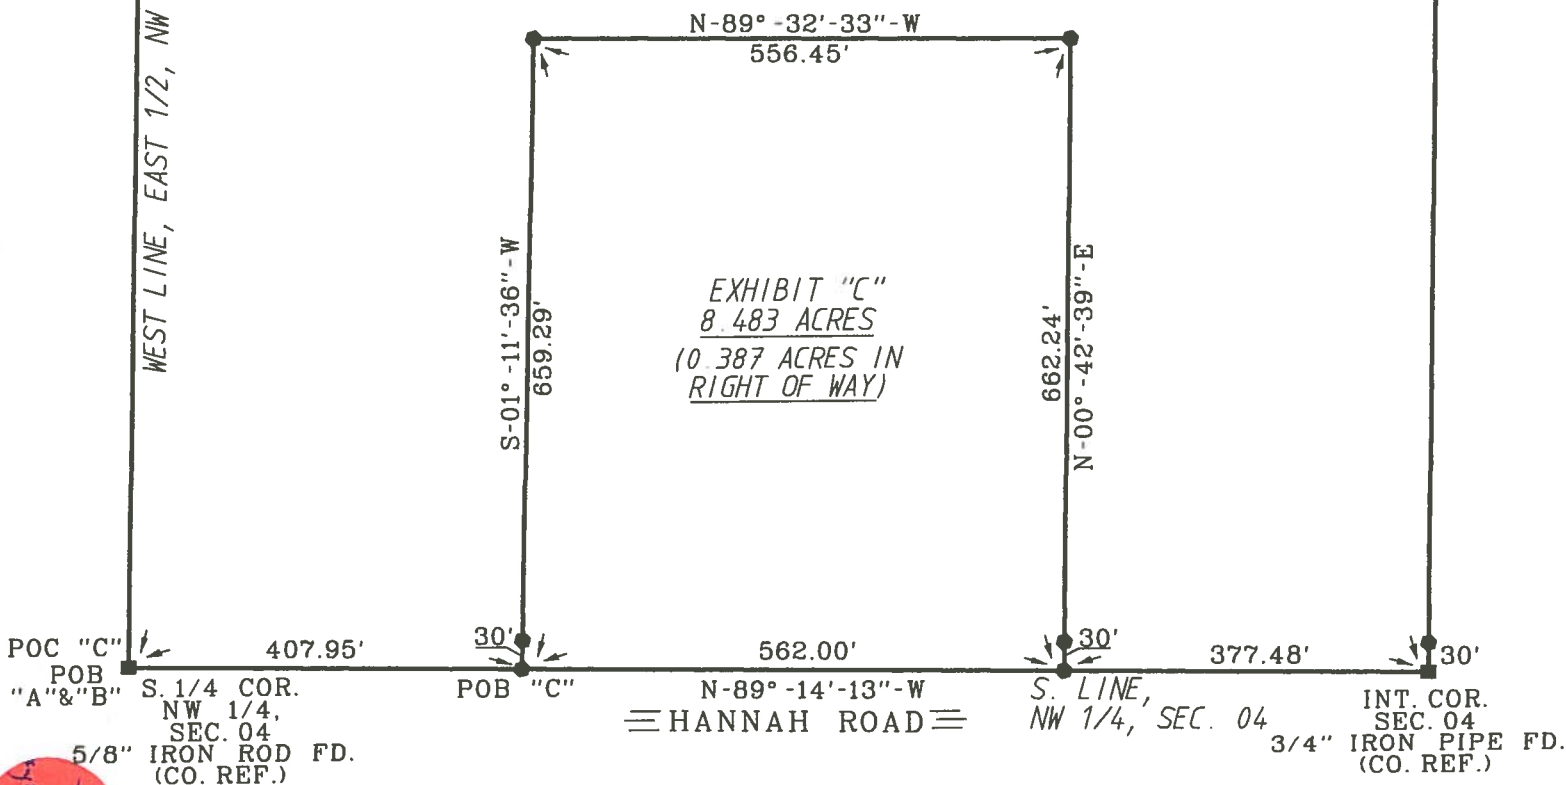

Washington
A
455