


280
WB-PM

SURVEY FOR G. BROWN

PART OF W 1/2 OF SE 1/4 SEC 23

T5N R9E WESTON TOWNSHIP,

WOOD COUNTY, OHIO

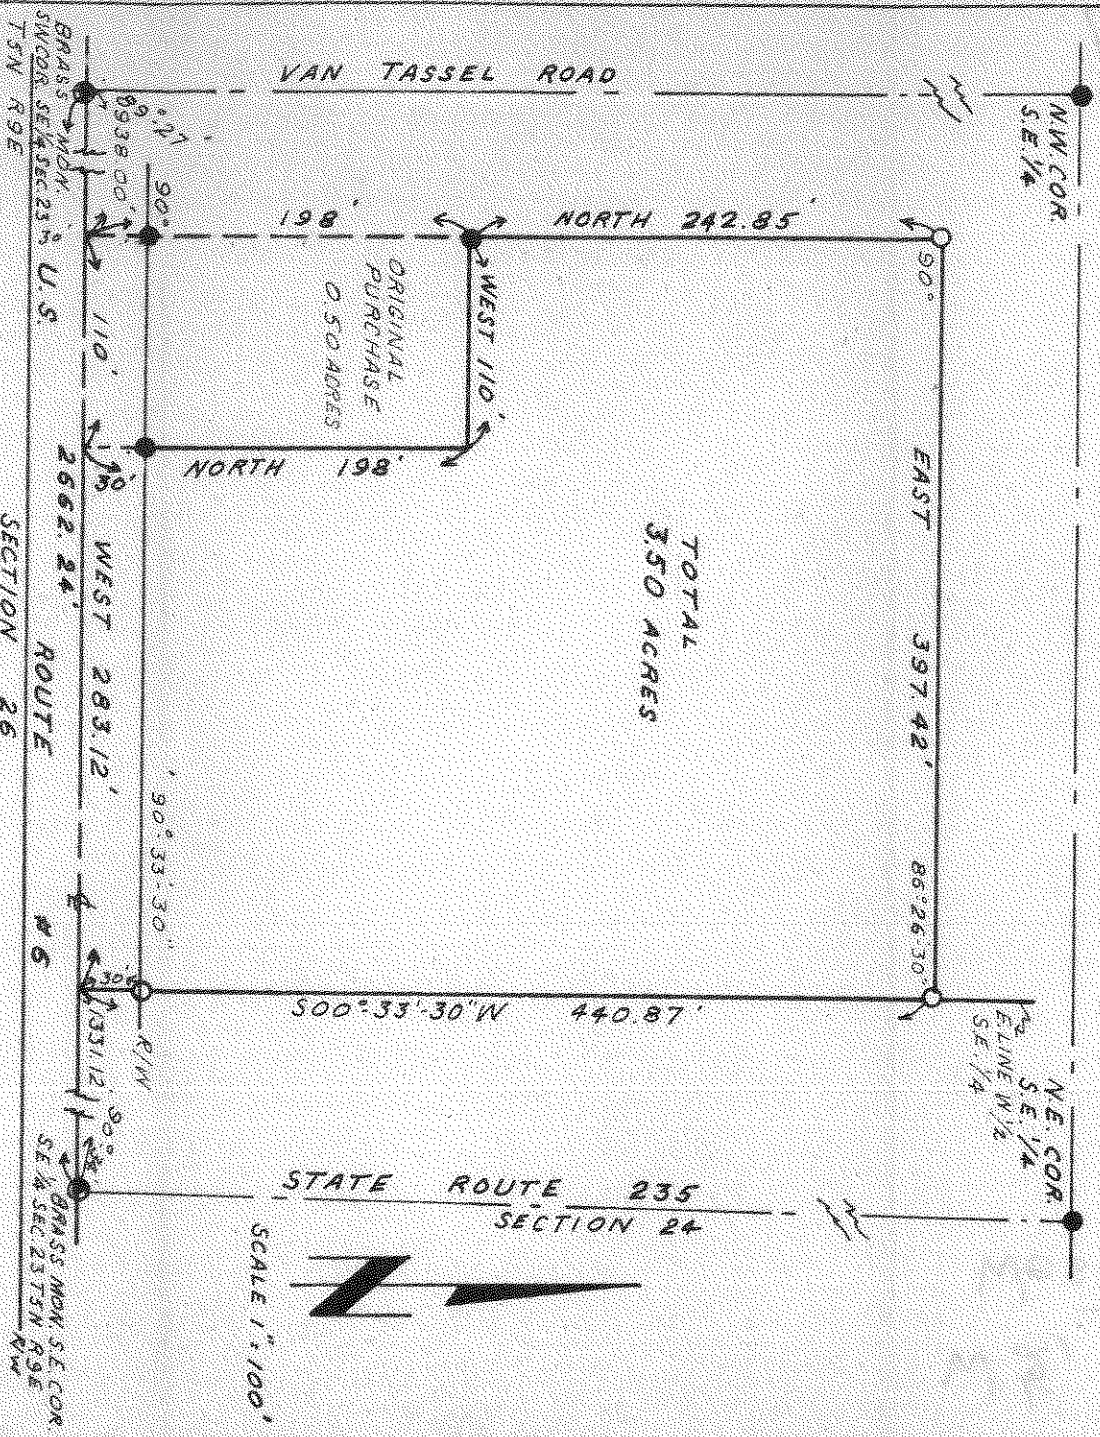

TOTAL
3.50 ACRES

ORIGINAL
PURCHASE
0.50 ACRES

WE HEREBY CERTIFY THAT DURING SEPT. 1969
THE ABOVE DESCRIBED PARCEL WAS SURVEYED.
ALL DISTANCES ARE IN FEET AND DECIMALS THEREOF.

Arthur O. Lybarger
ARTHUR O. LYBARGER REG. SURVEYOR #418

LESTER H. POGGEMEYER
CONSULTING ENGINEER & SURVEYOR
BOWLING GREEN, OHIO

- IRON PIPE - FOUND
- IRON PIPE - SET
- IRON PIN - FOUND
- BRASS MONUMENT - FOUND

280
WB-PM