


TROY
716

TROY
716

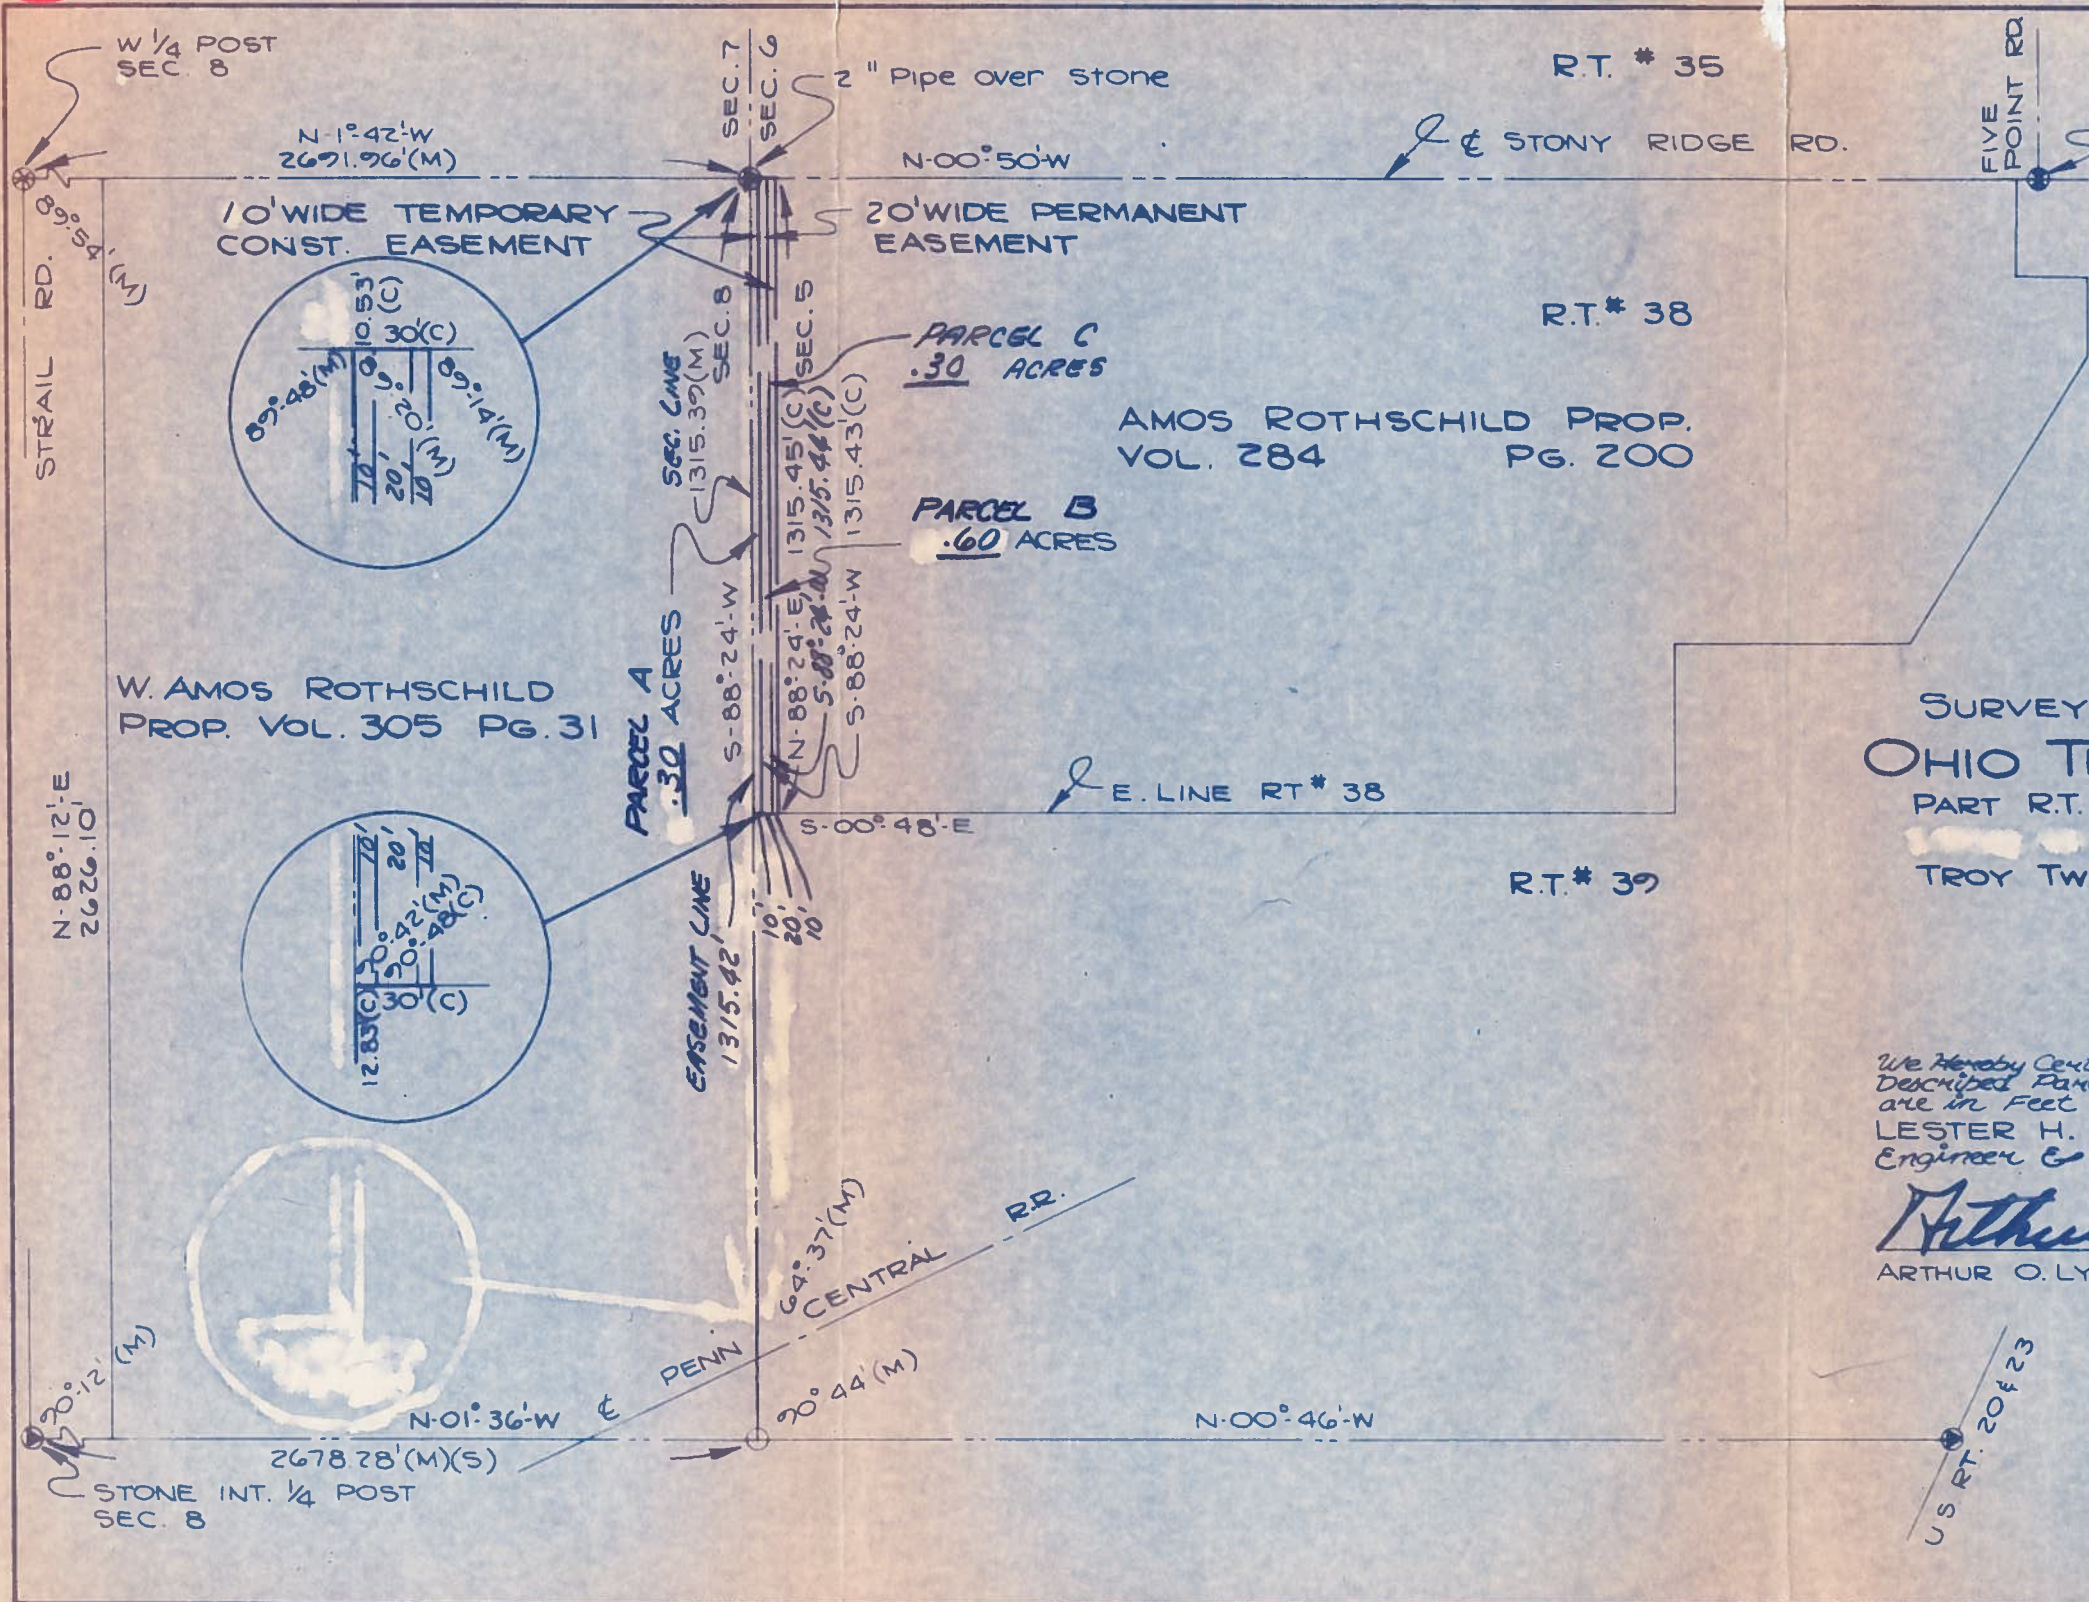

NOTE: REFERENCE IS MADE TO SURVEY # 426 WOOD CO., ENGRS. OFFICE



SCALE • 1" = 400'

- LEGEND:
- SET PIPE
 - ⊗ SET SPIKE
 - ⊙ FD. SPIKE
 - ⊕ FD. MONUMENT
 - (M) MEASURED
 - (C) CALCULATED
 - (S) SURVEY

SURVEY OF RIGHT-OF-WAY FOR
OHIO TEL. & TELEG. CO.
 PART R.T. #38, SEC. 5, T6N, R12E
 TROY TWP., WOOD CO., OHIO

We Herby Certify that During Dec. 1969 the Above Described Parcel was Surveyed, All Distances are in Feet and Decimals Thereof.
 LESTER H. POGGEMEYER Consulting Engineer & Surveyor BOWLING GREEN, OHIO

Arthur O. Lybarger
 ARTHUR O. LYBARGER REG. SURVEYOR #4418



U.S. RT. 20423

691093 JT

REVISED 8/70