


TROY 719

SURVEY OF RIGHT OF WAY FOR OHIO TELEPHONE & TELEGRAPH CO. PART R.T. #42 SEC. 5, T6N, R12E TROY TWP., WOOD CO., OHIO

- LEGEND:
- SET PIPE
 - FD. MONUMENT
 - (C) CALCULATED
 - (M) MEASURED
 - (S) SURVEY
 - (D) DEED



NOTE: REFERENCE IS MADE TO SURVEY # 426 WOOD CO. ENGINEERS OFFICE

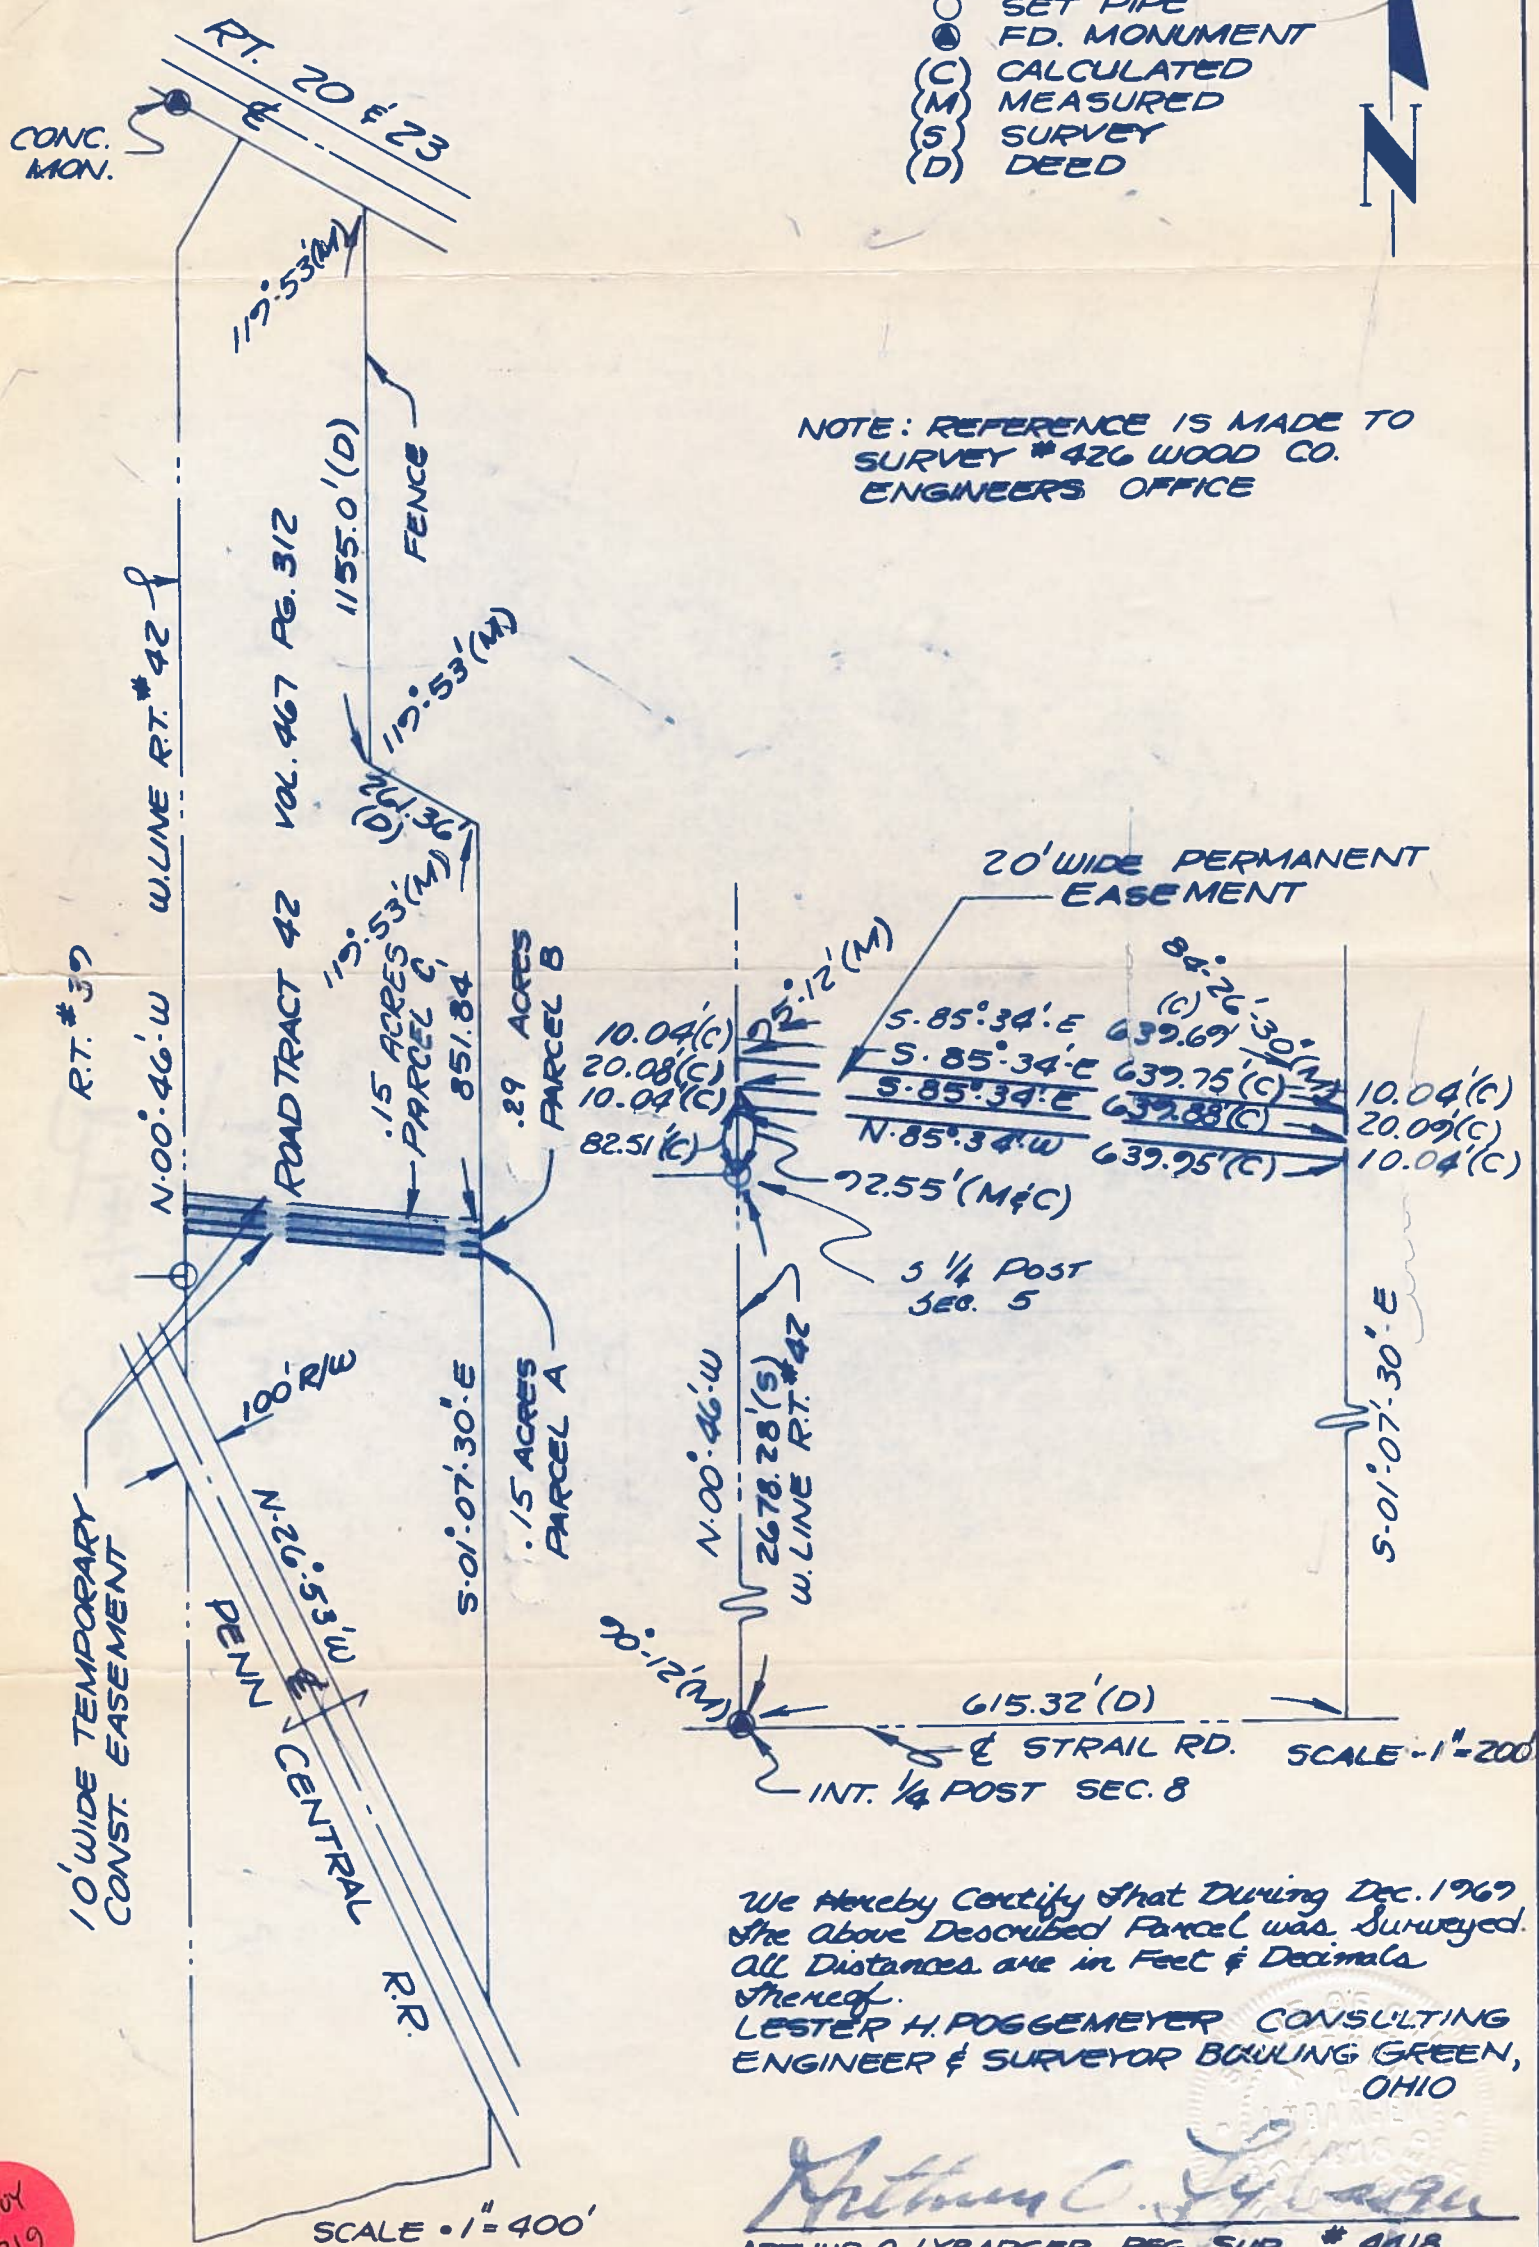

We hereby certify that during Dec. 1969 the above described parcel was surveyed. All distances are in feet & decimals thereof.
 LESTER H. FOGGEMEYER CONSULTING ENGINEER & SURVEYOR BOULING GREEN, OHIO

Arthur O. Lybarger
 ARTHUR O. LYBARGER REG. SUR. # 4418

TROY 719

0135 JT A

REVISED 8/70