


Troy
659

SURVEY FOR: ZACHARY WELLING

SE. 1/4 SECTION 26
T-6-N, R-12-E
TROY TOWNSHIP, WOOD CO., OHIO

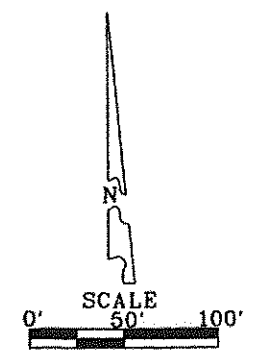

- LEGEND**
- - 5/8 Inch Capped Iron Rod Set
Stamped "BARNHISEL S-7678"
(Min. 30 Inches in length)
 - - Capped Iron Rod Found
"POGGEMEYER DESIGN GROUP"
 - - Mag Nail Set

Survey Ref;
Poggemeyer Design Group Inc. April 1995
Poggemeyer Design Group Inc. May 1996

Zachary P. Welling
Vol. 3101, Page 699
U69-612-2600-00-041-000



Daniel M. Rolf
Vol. 711, Page 337
U69-612-2600-00-040-500

I HEREBY CERTIFY THIS
SURVEY TO BE CORRECT
AND TRUE TO THE BEST
OF MY KNOWLEDGE.

Michael D. Barnhise
MICHAEL D. BARNHISEL
REG. SURVEYOR #S-7678
DATE: 1-17-15

The bearings referred to herein are
based upon an assumed meridian
and are used only for the purpose
of angular measurement.

(40' Record Right of Way as per
Wood County Engineer's Office)

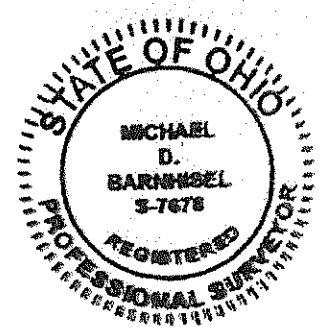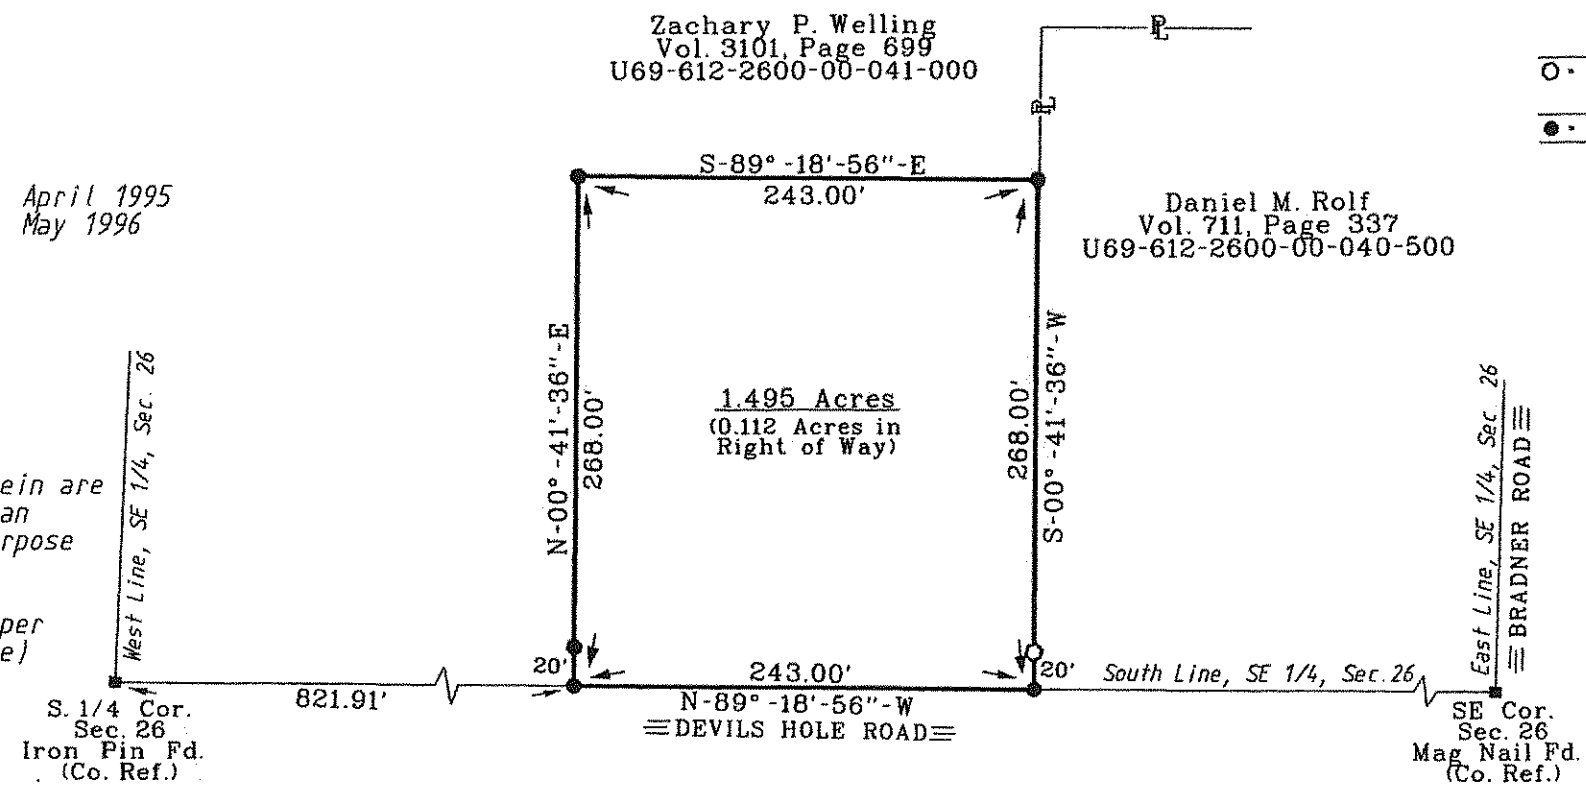

Troy
659