


TROY
739

SURVEY FOR T. HAUCK

At SE 1/4 Sec. 28, T6N, R12E
Village of Luckey, Troy Twp, Wood Co., Ohio

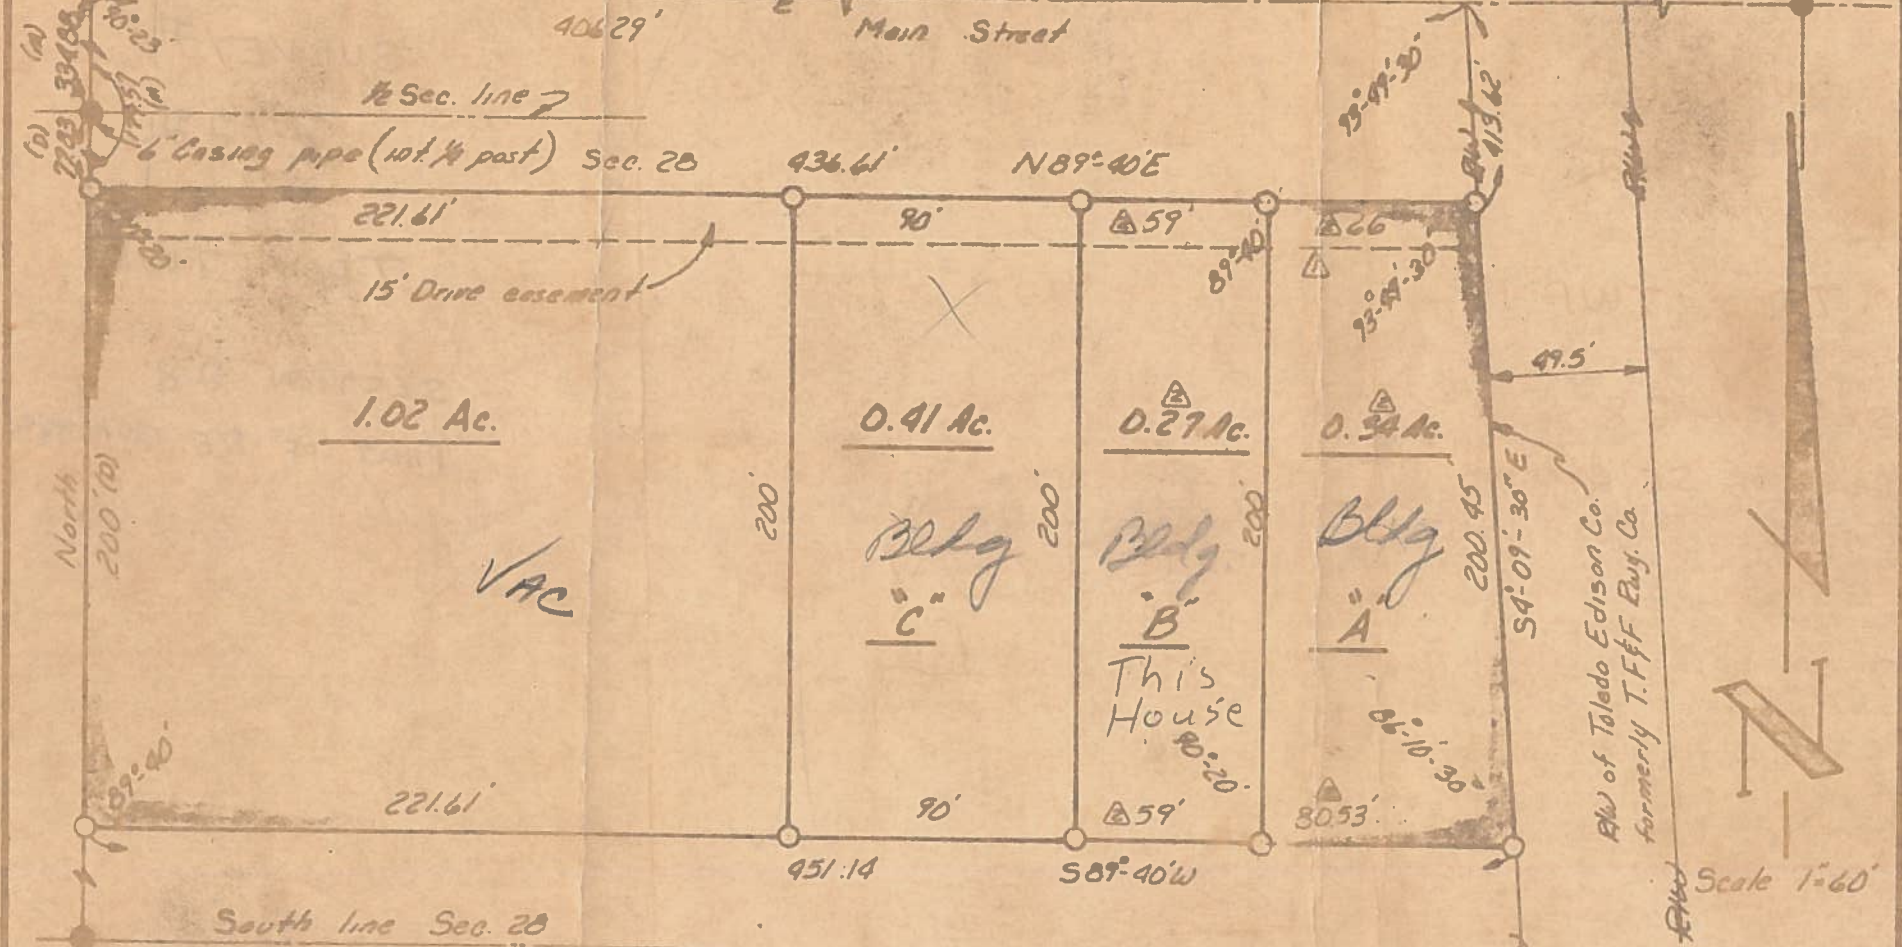

We Hereby Certify the above described parcel was surveyed during August 1971. All distances in feet and decimals thereof.

LESTER H. FOGGEMEYER, P.E. ENGINEERS & SURVEYORS
BOWLING GREEN, OHIO

By: Arthur O. Lyberger
REGISTERED SURVEYOR Arthur O. Lyberger #4418

- LEGEND**
- (M) Measured
 - (D) Dead
 - Iron pipe set
 - Iron pipe (fd)
 - Iron pin (fd)
 - Stone (fd)

Revised PAO 8-24-71 7179-S PAO

TROY
739