

# PLAT of SURVEY

BEING A PART OF THE NORTHEAST QUARTER (1/4) OF THE SOUTHWEST QUARTER (1/4) OF SECTION 7, TOWN 5 NORTH, RANGE 10 EAST, WASHINGTON TOWNSHIP, WOOD COUNTY, OHIO


FOR: MORENA SEIFERT & ANGELIQUE SCHUSTER

Deed ref: Volume 676, Pages 362-365 (CT)

Parcel # V-72-510-070000024.000 (part)

Parcel # V-72-510-070000025.000 (all)

BUYER: Jeff Williams

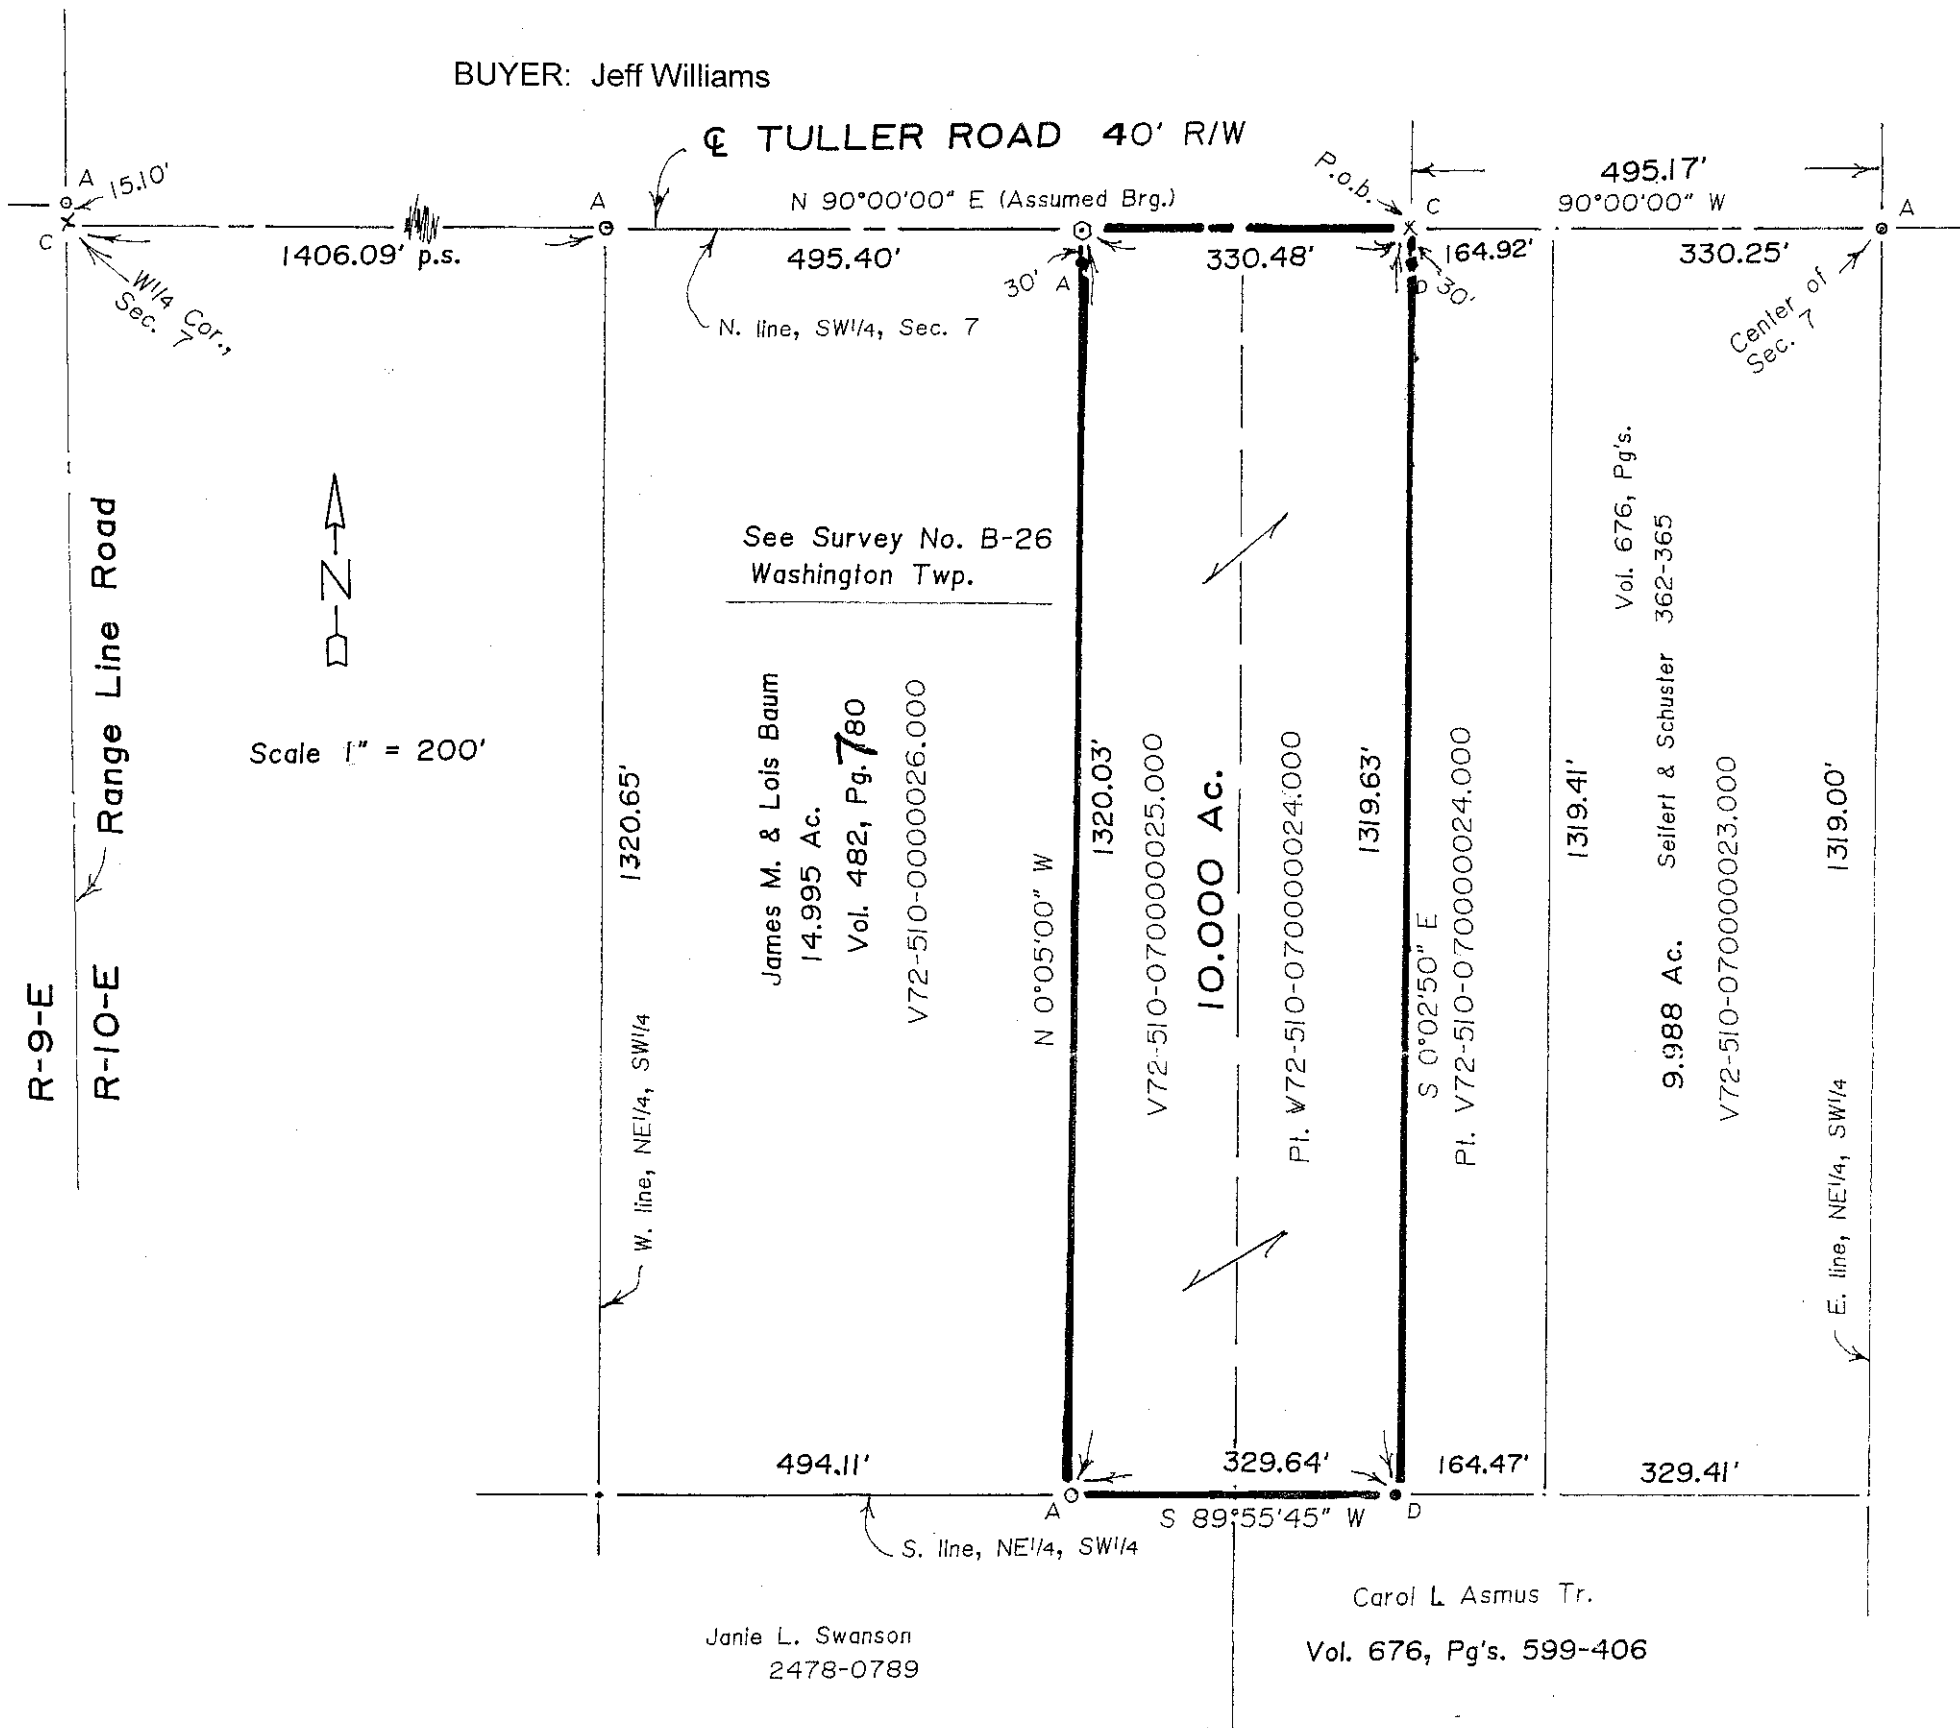

## LEGEND


- A-Iron pipe found from previous survey.
- B-Railroad spike found from previous survey.
- C-Mag nail set this survey.
- D-5/8" x 30" iron pin with ID cap set this survey.

I hereby certify this survey and notes to Be correct to the best of my knowledge.

*Paul J. Westhoven*

Paul J. Westhoven  
Registered Land Surveyor No. 5602  
February 16, 2011  
Survey No. 8471-Wo-W-2-17-11

Survey measurements shown on this plat were taken from a previous survey by Fred N. Gossman, dated 8-19-63.

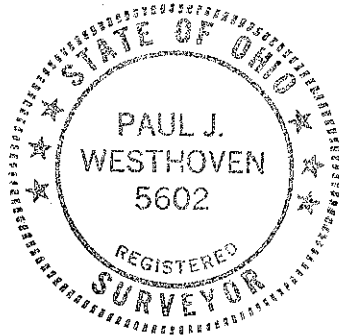

Washington  
A  
361

Washington  
A  
361