

Washington
A
375


PLAT of SURVEY



BEING PART OF THE WEST HALF (1/2) OF THE NORTHWEST QUARTER (1/4) OF SECTION 9, TOWN 5 NORTH, RANGE 10 EAST, WASHINGTON TOWNSHIP, WOOD COUNTY, OHIO

FOR: RONALD C. SMITH
Deed ref: OR Vol. 2334, Pg. 0145

Scale 1" = 100'

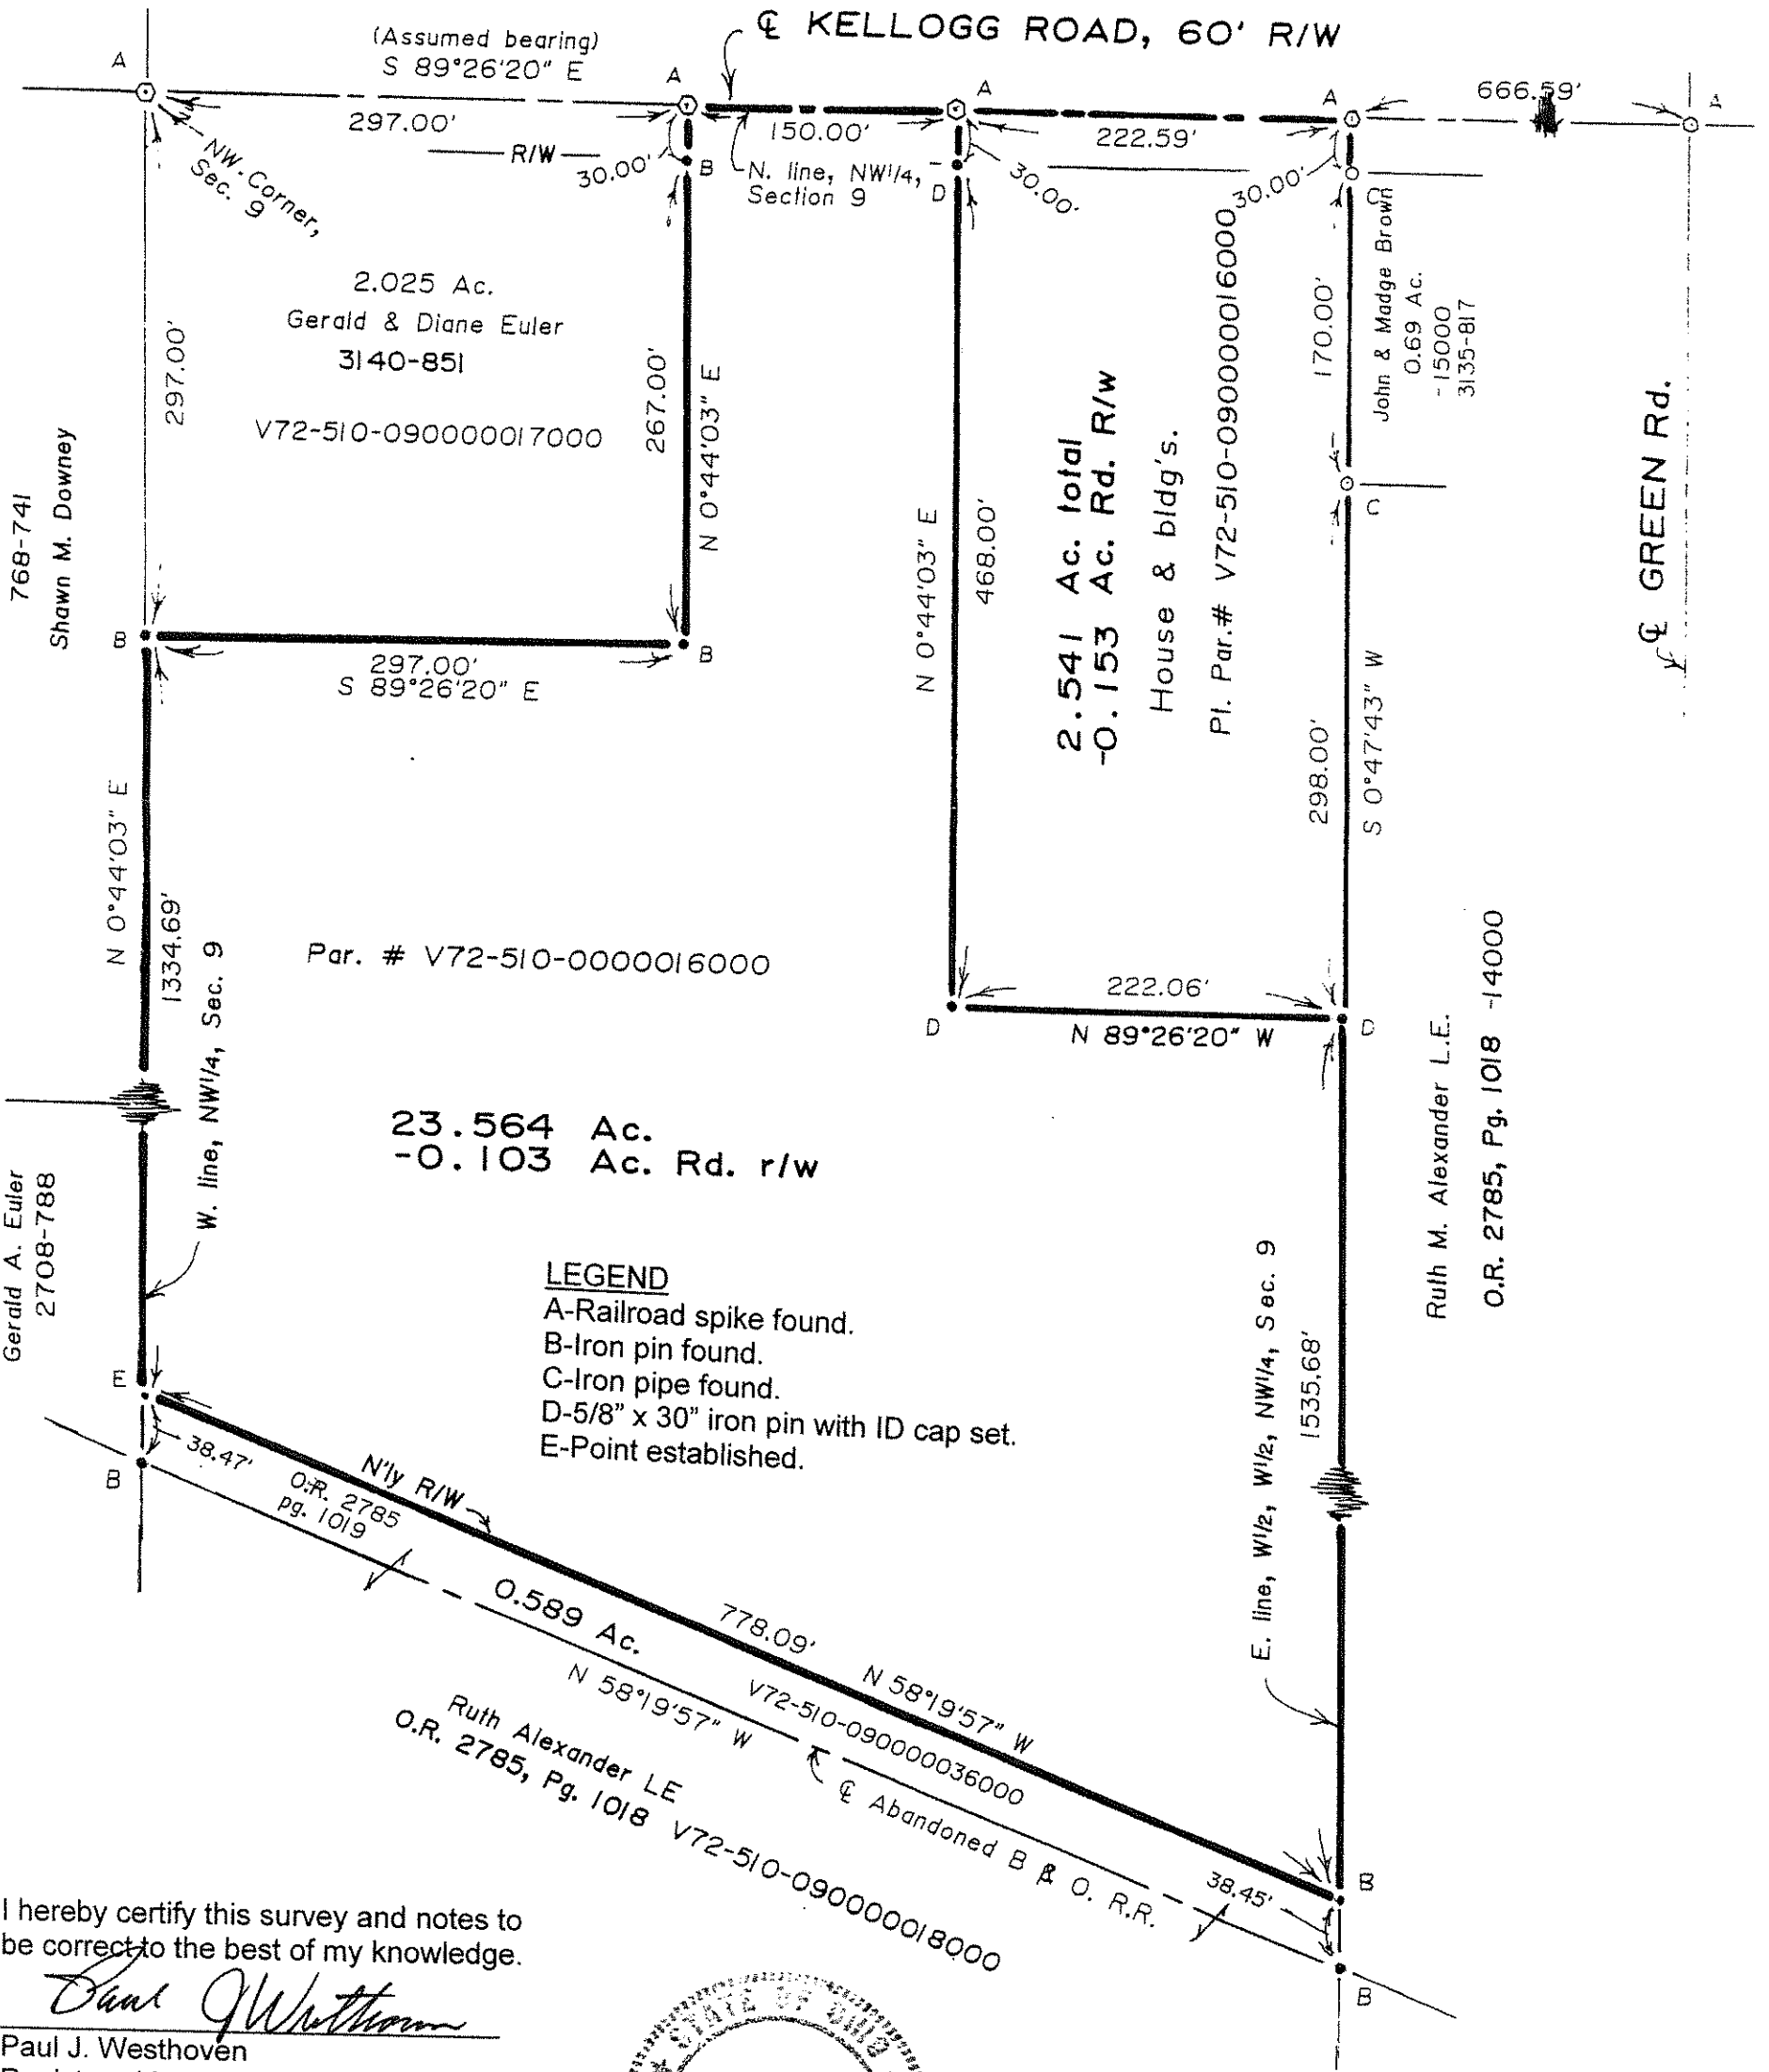

LEGEND
 A-Railroad spike found.
 B-Iron pin found.
 C-Iron pipe found.
 D-5/8" x 30" iron pin with ID cap set.
 E-Point established.

I hereby certify this survey and notes to be correct to the best of my knowledge.

Paul J. Westhoven
 Paul J. Westhoven
 Registered Land Surveyor No. 5602
 October 12, 2012
 Survey No. 7861b-Wo-W-1-31-13



Washington
A
375