


WASH.
B
466

SURVEY FOR: BRADLEY E. BILLER

NE 1/4 SECTION 29
T-6-N, R-10-E
WASHINGTON TOWNSHIP, WOOD CO., OHIO

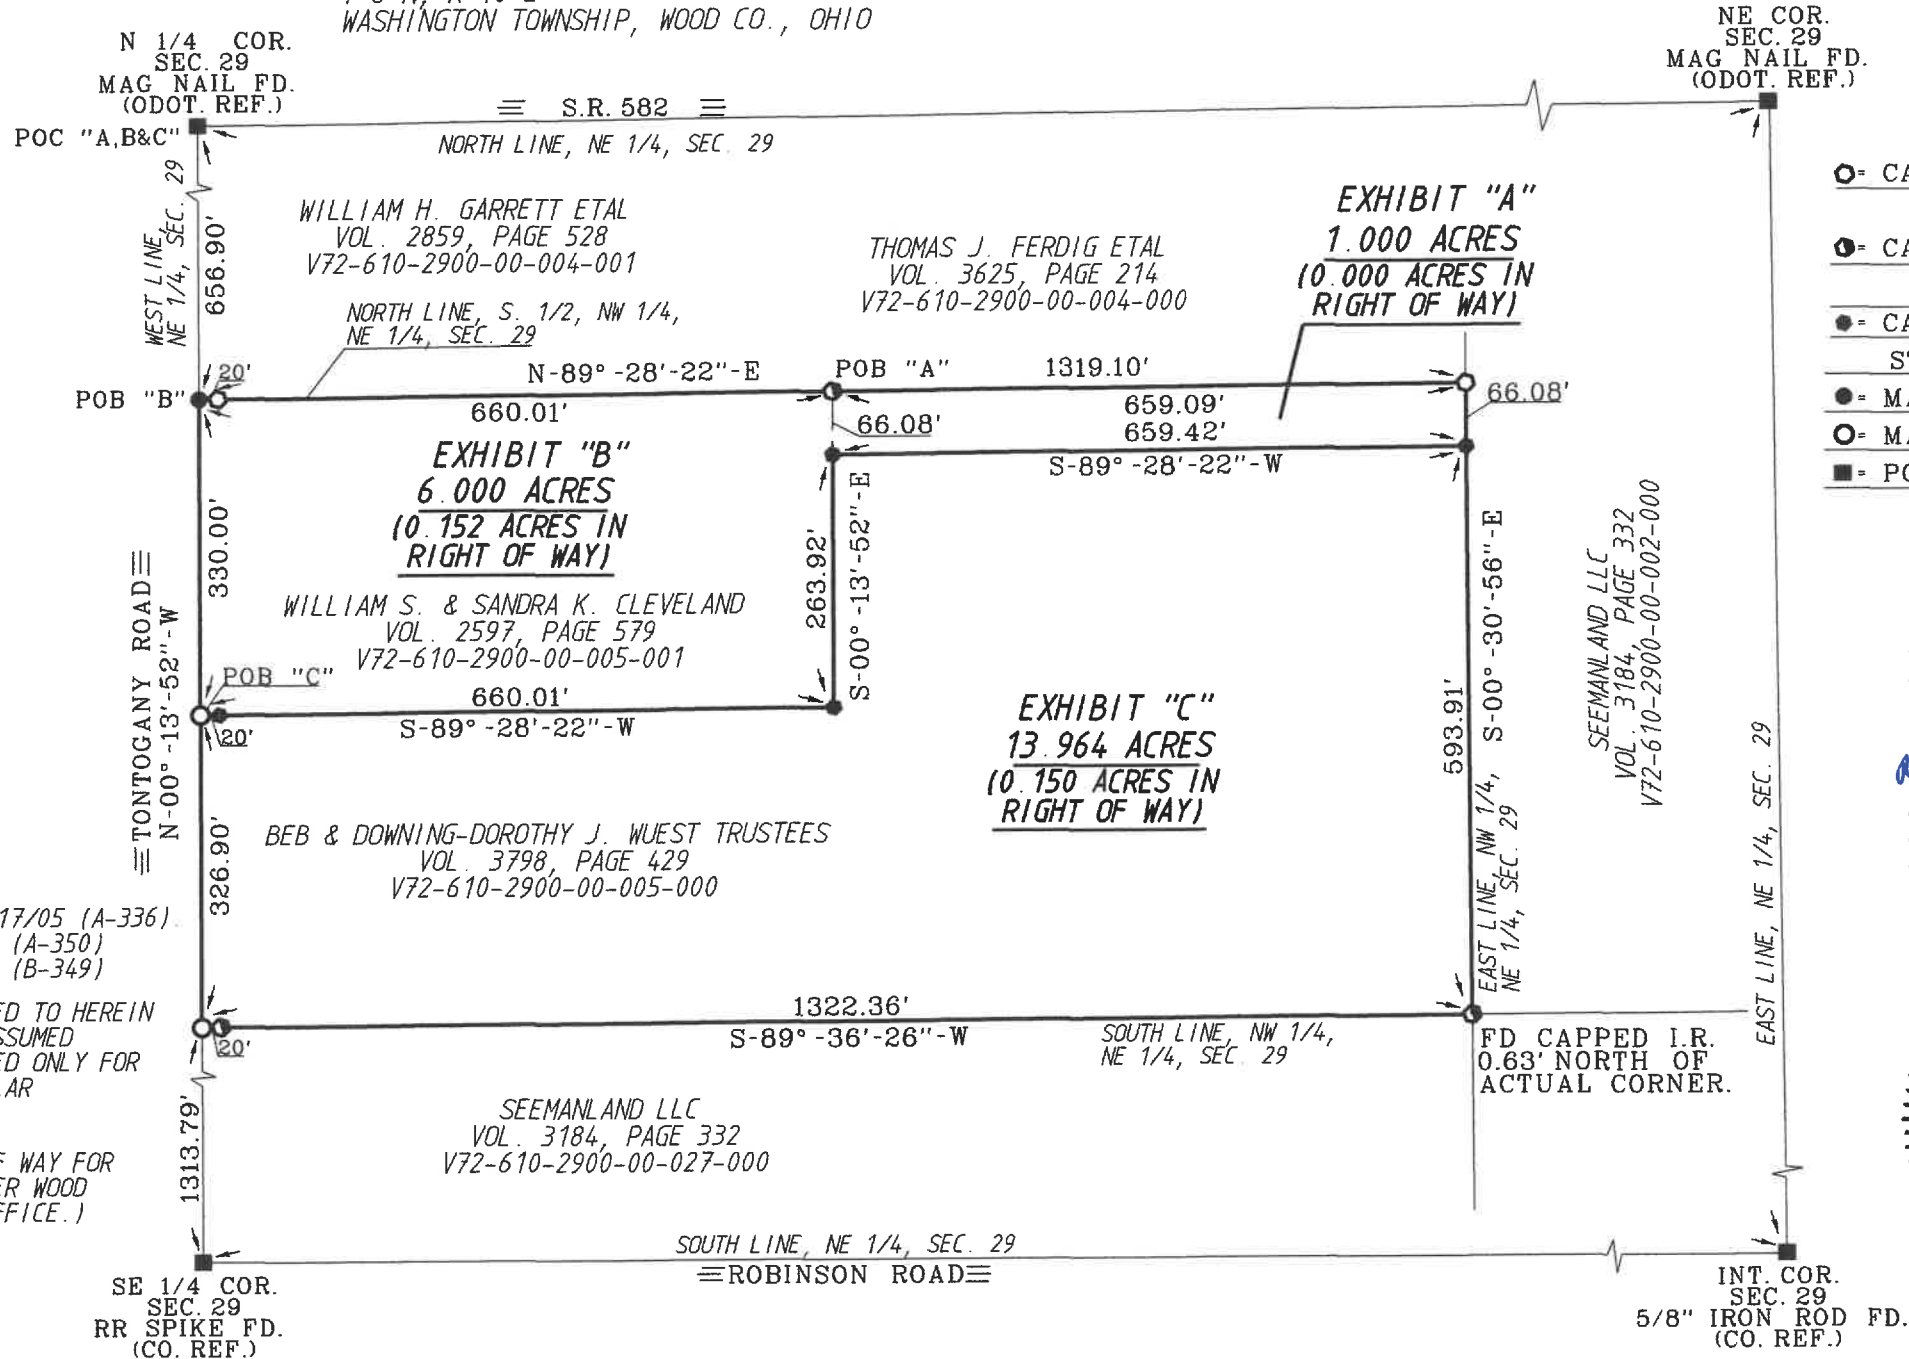

I HEREBY CERTIFY THIS SURVEY TO BE CORRECT AND TRUE TO THE BEST OF MY KNOWLEDGE.

Michael D. BarnhiseL

MICHAEL D. BARNHISEL
REG. SURVEYOR #S-7678
DATE: 09-27-2020



SURVEY REF.
PETERMAN ASSOC. 08/17/05 (A-336)
WESTHOVEN 07/10/08. (A-350)
WESTHOVEN 07/10/08. (B-349)

THE BEARINGS REFERRED TO HEREIN ARE BASED UPON AN ASSUMED MERIDIAN AND ARE USED ONLY FOR THE PURPOSE OF ANGULAR MEASUREMENT.

(40' RECORD RIGHT OF WAY FOR TONTOGANY ROAD AS PER WOOD COUNTY ENGINEER'S OFFICE.)

WASH.
B
466