

Washington A 479



# SURVEY FOR: MARK AND SHANNON CANTERBURY

NW. 1/4 SECTION 32  
T-6-N, R-10-E  
WASHINGTON TOWNSHIP, WOOD CO., OHIO

SURVEY REF:  
POGGEMEYER DESIGN GROUP  
01/23/1996, 07/26/1994, 01/17/1996.  
DOUDLAS W. EIS 03/04/2003  
ASKINS MERCER INC. 01/12/1986.

THE BEARINGS REFERRED TO HEREIN  
ARE BASED UPON AN ASSUMED  
MERIDIAN AND ARE USED ONLY FOR  
THE PURPOSE OF ANGULAR MEASURE-  
MENTS.

(40' RECORD RIGHT OF WAY FOR  
TONGOYANY CREEK ROAD AS PER  
WOOD COUNTY ENGINEERS OFFICE.)

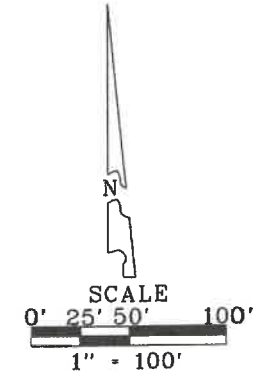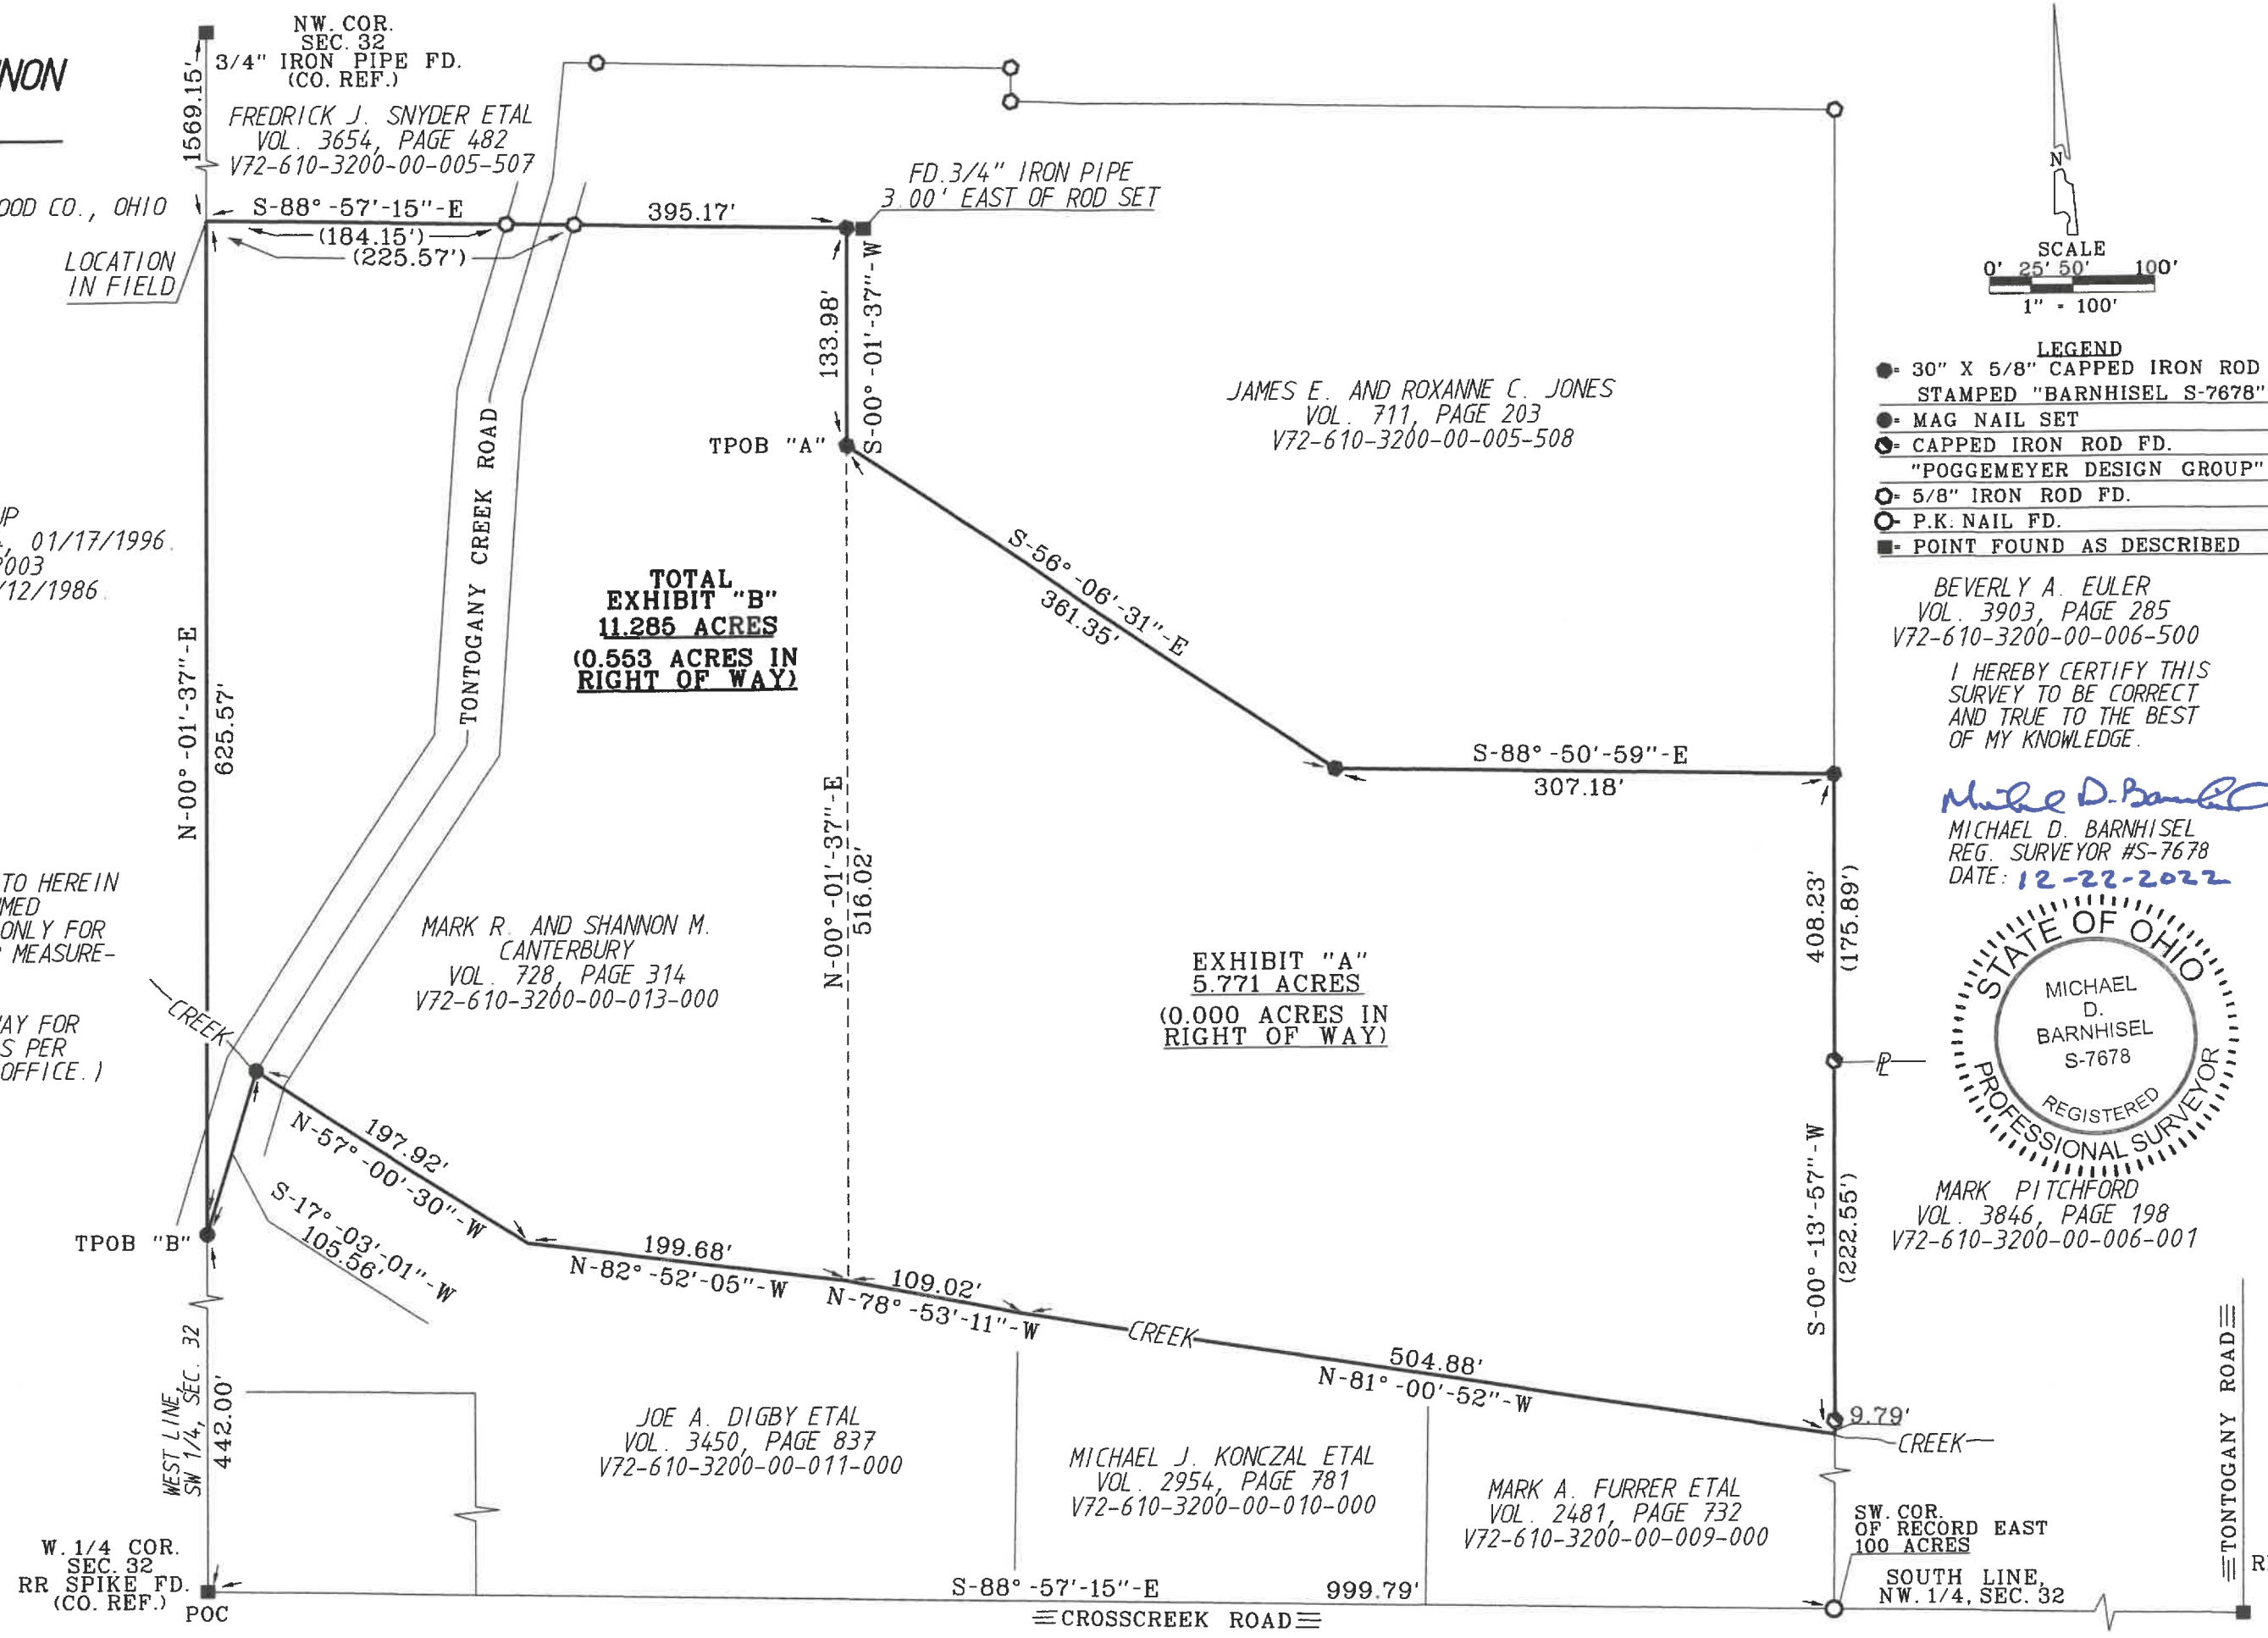

- LEGEND**
- 30" X 5/8" CAPPED IRON ROD SET STAMPED "BARNHISEL S-7678"
  - MAG NAIL SET
  - CAPPED IRON ROD FD. "POGGEMEYER DESIGN GROUP"
  - 5/8" IRON ROD FD.
  - P.K. NAIL FD.
  - POINT FOUND AS DESCRIBED

BEVERLY A. EULER  
VOL. 3903, PAGE 285  
V72-610-3200-00-006-500

I HEREBY CERTIFY THIS  
SURVEY TO BE CORRECT  
AND TRUE TO THE BEST  
OF MY KNOWLEDGE.

*Michael D. BarnhiseL*  
MICHAEL D. BARNHISEL  
REG. SURVEYOR #S-7678  
DATE: 12-22-2022



MARK PITCHFORD  
VOL. 3846, PAGE 198  
V72-610-3200-00-006-001

INT. COR.  
SEC. 32  
RR SPIKE FD.  
(CO. REF.)

Washington A 479