

# SURVEY FOR: MICHAEL AND RANDI ARING

SE. 1/4 SECTION 34  
T-6-N, R-11-E  
WEBSTER TOWNSHIP, WOOD CO., OHIO


N. 1/4 COR.  
SEC. 34  
P.K. NAIL FD.  
(CO. REF.)

W. 1/4 COR.  
SEC. 34  
PONY SPIKE FD.  
(CO. REF.)


INT. COR.  
SEC. 34  
INTERSECTION  
OF LINES

E. 1/4 COR.  
SEC. 34  
3/4" IRON PIPE FD.  
(CO. REF.)

NORTH LINE,  
SE 1/4, SEC. 34

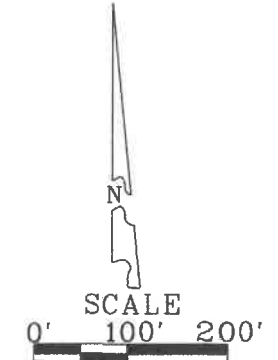

- LEGEND
- - 5/8" CAPPED IRON ROD SET "BARNHISEL S-7678"
  - - 3/8 INCH IRON ROD FOUND
  - - MAG NAIL SET
  - - POINT FOUND AS DESCRIBED

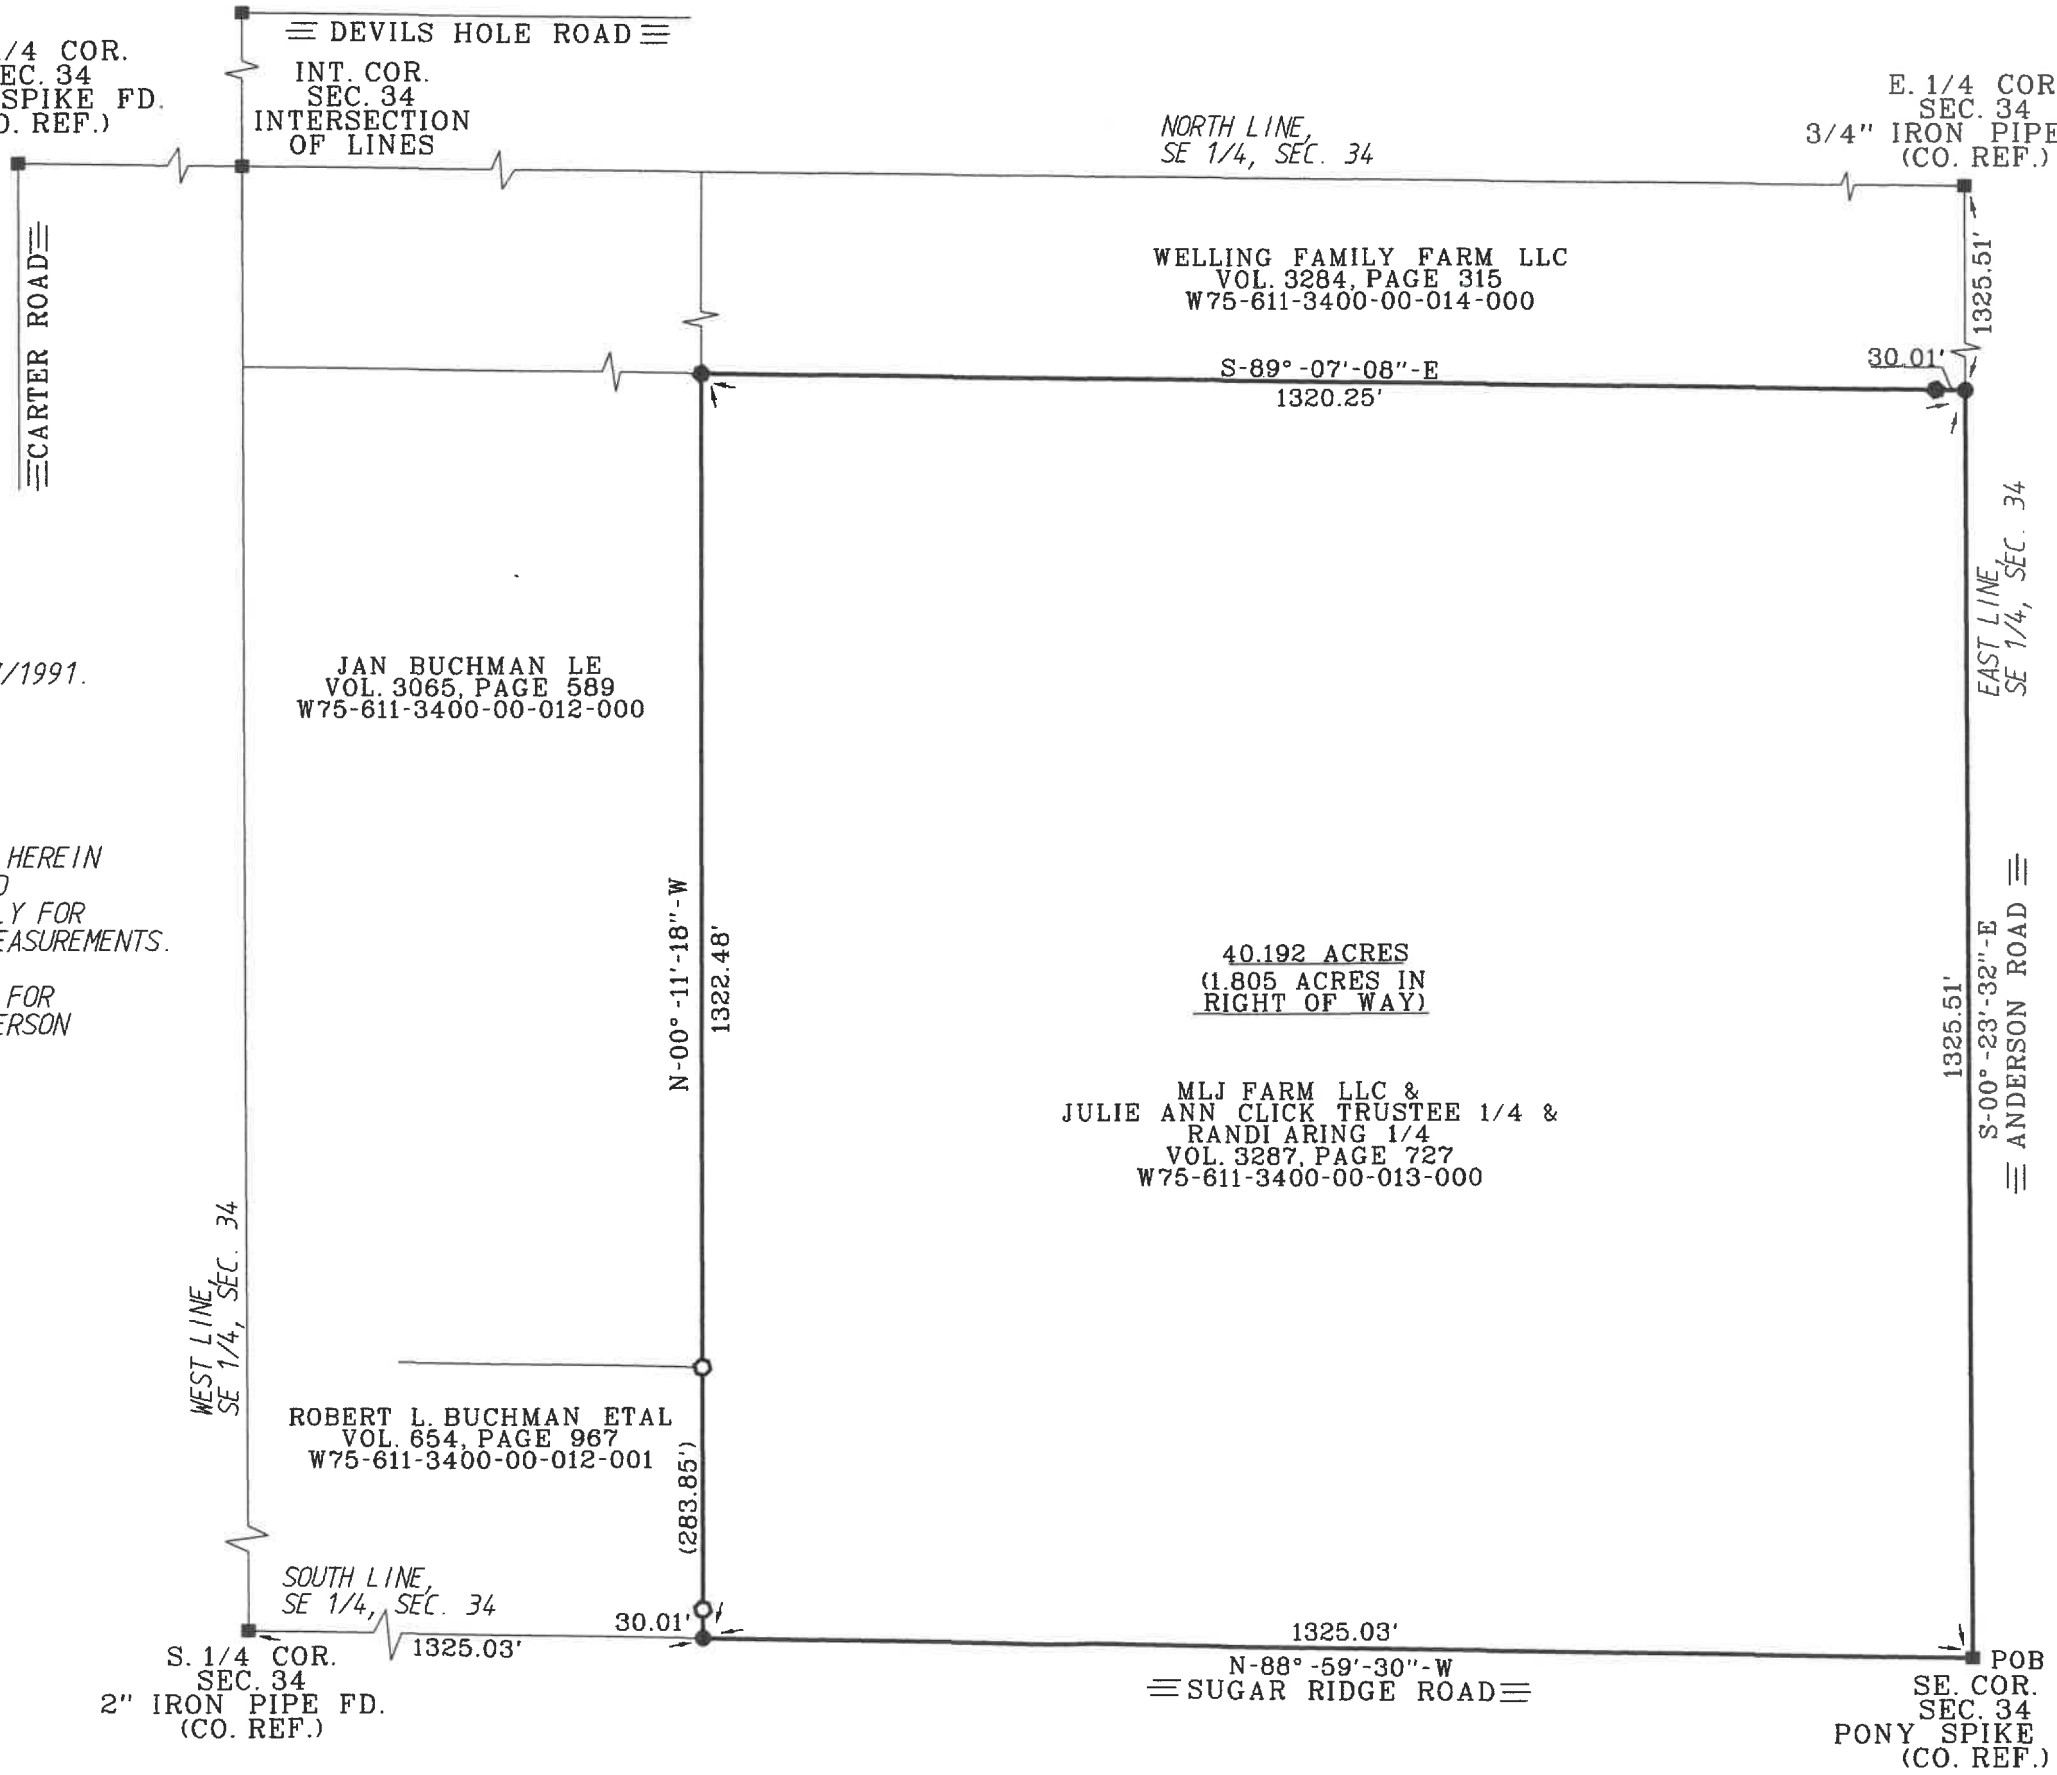

SURVEY REFERENCES:  
ASKINS MERCER INC. 01/07/1991.

THE BEARINGS REFERRED TO HEREIN  
ARE BASED UPON AN ASSUMED  
MERIDIAN AND ARE USED ONLY FOR  
THE PURPOSE OF ANGULAR MEASUREMENTS.

(60' RECORD RIGHT OF WAY FOR  
SUGAR RIDGE ROAD AND ANDERSON  
ROAD AS PER WOOD COUNTY  
ENGINEER'S OFFICE.

I HEREBY CERTIFY THIS  
SURVEY TO BE CORRECT  
AND TRUE TO THE BEST  
OF MY KNOWLEDGE.

*Michael D. Barnhisel*  
MICHAEL D. BARNHISEL  
REG. SURVEYOR #S-7678  
DATE: 01-27-2021



WEB.  
383