


Weston
B
258


SURVEY FOR: TRISTAN G. LUMAN

NE. 1/4 SECTION 32
T-5-N, R-9-E
WESTON TOWNSHIP, WOOD CO., OHIO

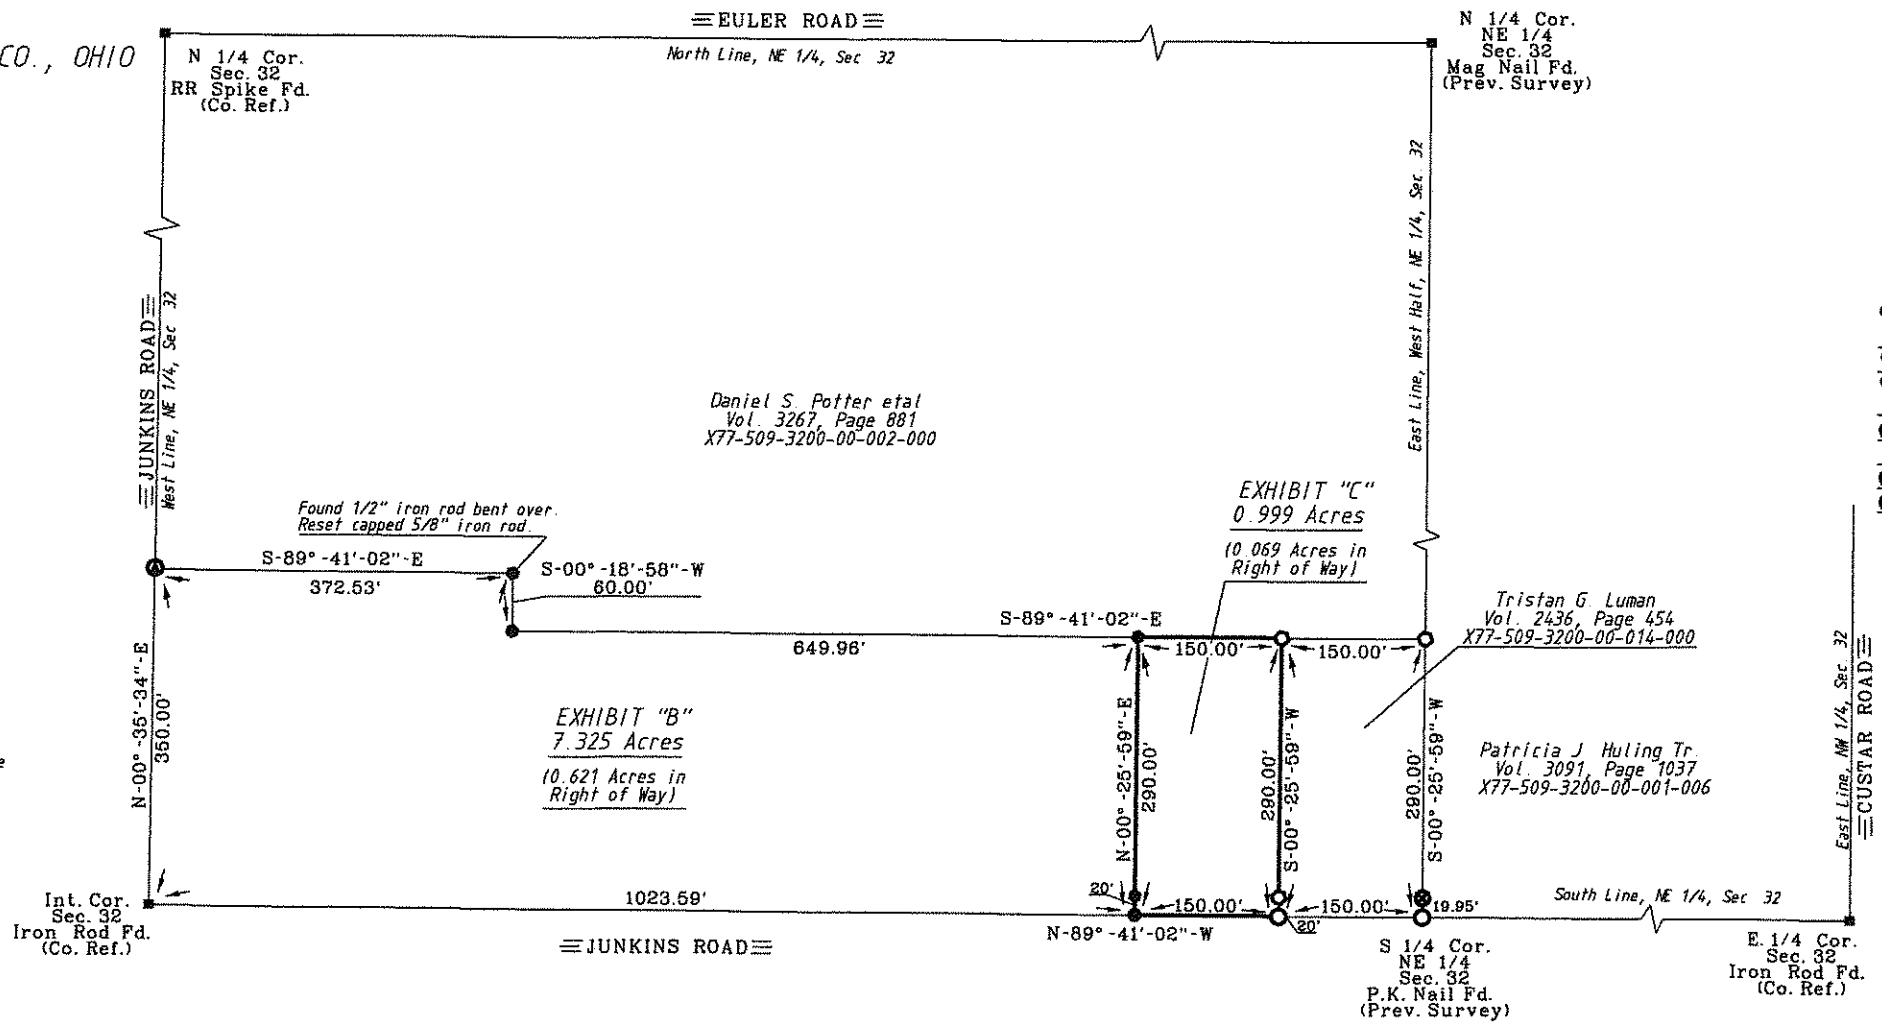

Survey References:
Askins-Merrett Assoc. 5-7-82
Poggemeyer Design Group 6-5-95
Hebert Behrman Nov. 2011
Hebert Behrman Jan 2012

The bearings referred to herein are based upon an assumed meridian and are used only for the purpose of angular measurement.
(40' Record Right of Way as per Wood Co., Engineer's Office)

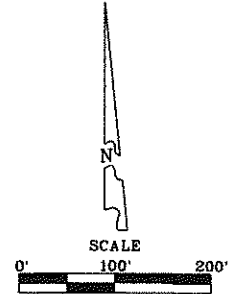

- LEGEND**
- - Capped 5/8" Iron Rod Set Stamped "BARNHISEL S-7678"
 - - Mag Nail Set
 - - Capped Iron Rod Found "WESTHOVEN RLS 5602"
 - - Capped Iron Rod Found "POGGE MEYER DESIGN GROUP"
 - - P.K. Nail Found
 - - 1/2" Iron Rod Found

I HEREBY CERTIFY THIS SURVEY TO BE CORRECT AND TRUE TO THE BEST OF MY KNOWLEDGE.

Michael D. Barnhisel
MICHAEL D. BARNHISEL
REG. SURVEYOR #S-7678
DATE: 6-28-2014



Weston
B
258