

291  
WESTON

291  
WESTON

# SURVEY FOR RALPH DEWITT


PT. OF SE 1/4, SW 1/4, SEC 34, T5 N, R9 E, WESTON TWP, WOOD CO, OHIO

### LEGEND

- Iron Rod (found)
- ⊙ Railroad Spike (found)
- ⊕ Spike & Shiner (set)
- Iron Pipe (set)
- (D) Deed Distance



SCALE: 1" = 50'

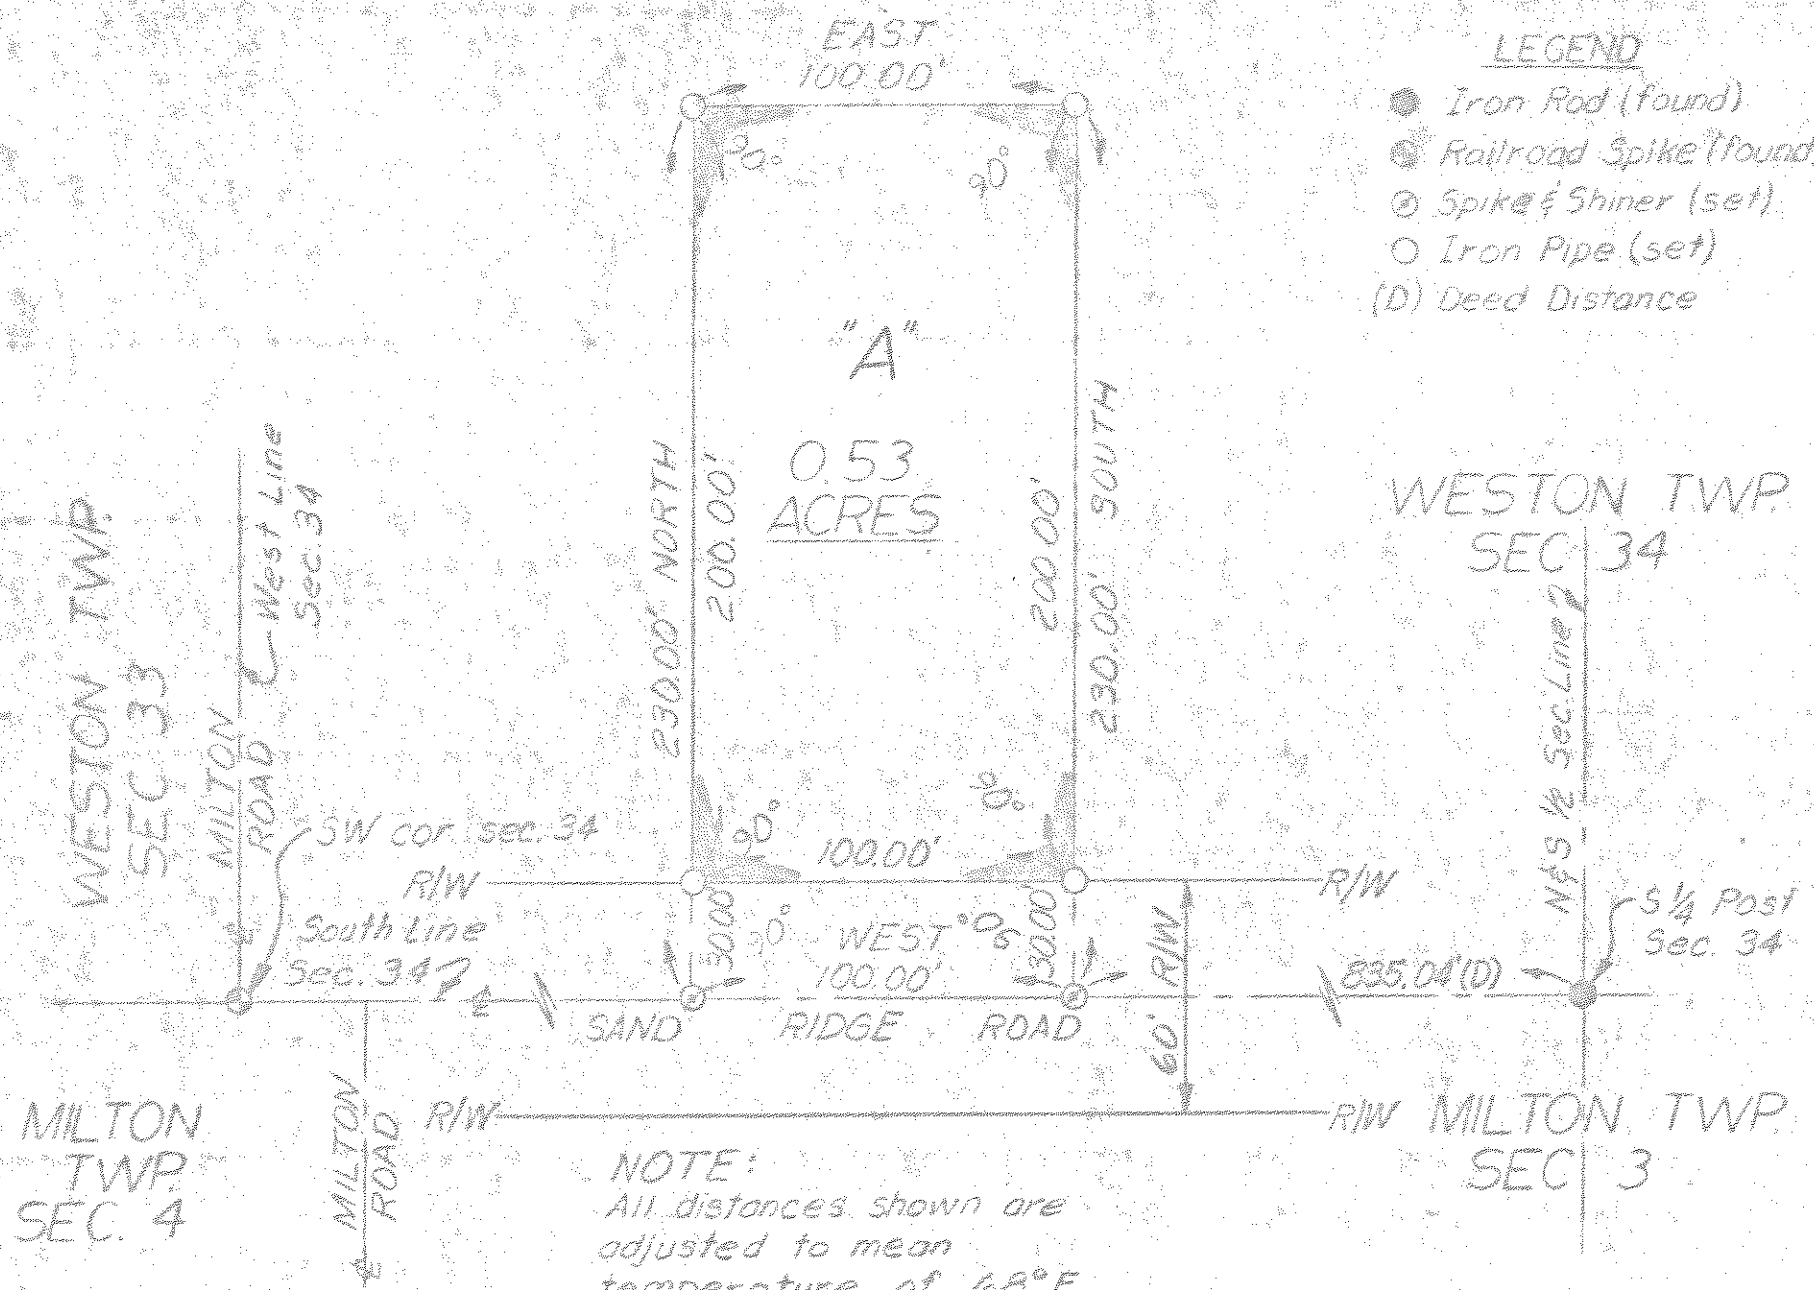

NOTE:  
All distances shown are  
adjusted to mean  
temperature of 68°F.

We hereby certify the above described  
parcel was surveyed during Jan. 1973  
All distances are in feet and decimals thereof.

LESTER H. FUGGENYER, P.E., INC.  
Engineers & Surveyors, Bowling Green, Ohio

*Arthur O. Lybarger*  
Arthur O. Lybarger - Reg. Surveyor #1118