
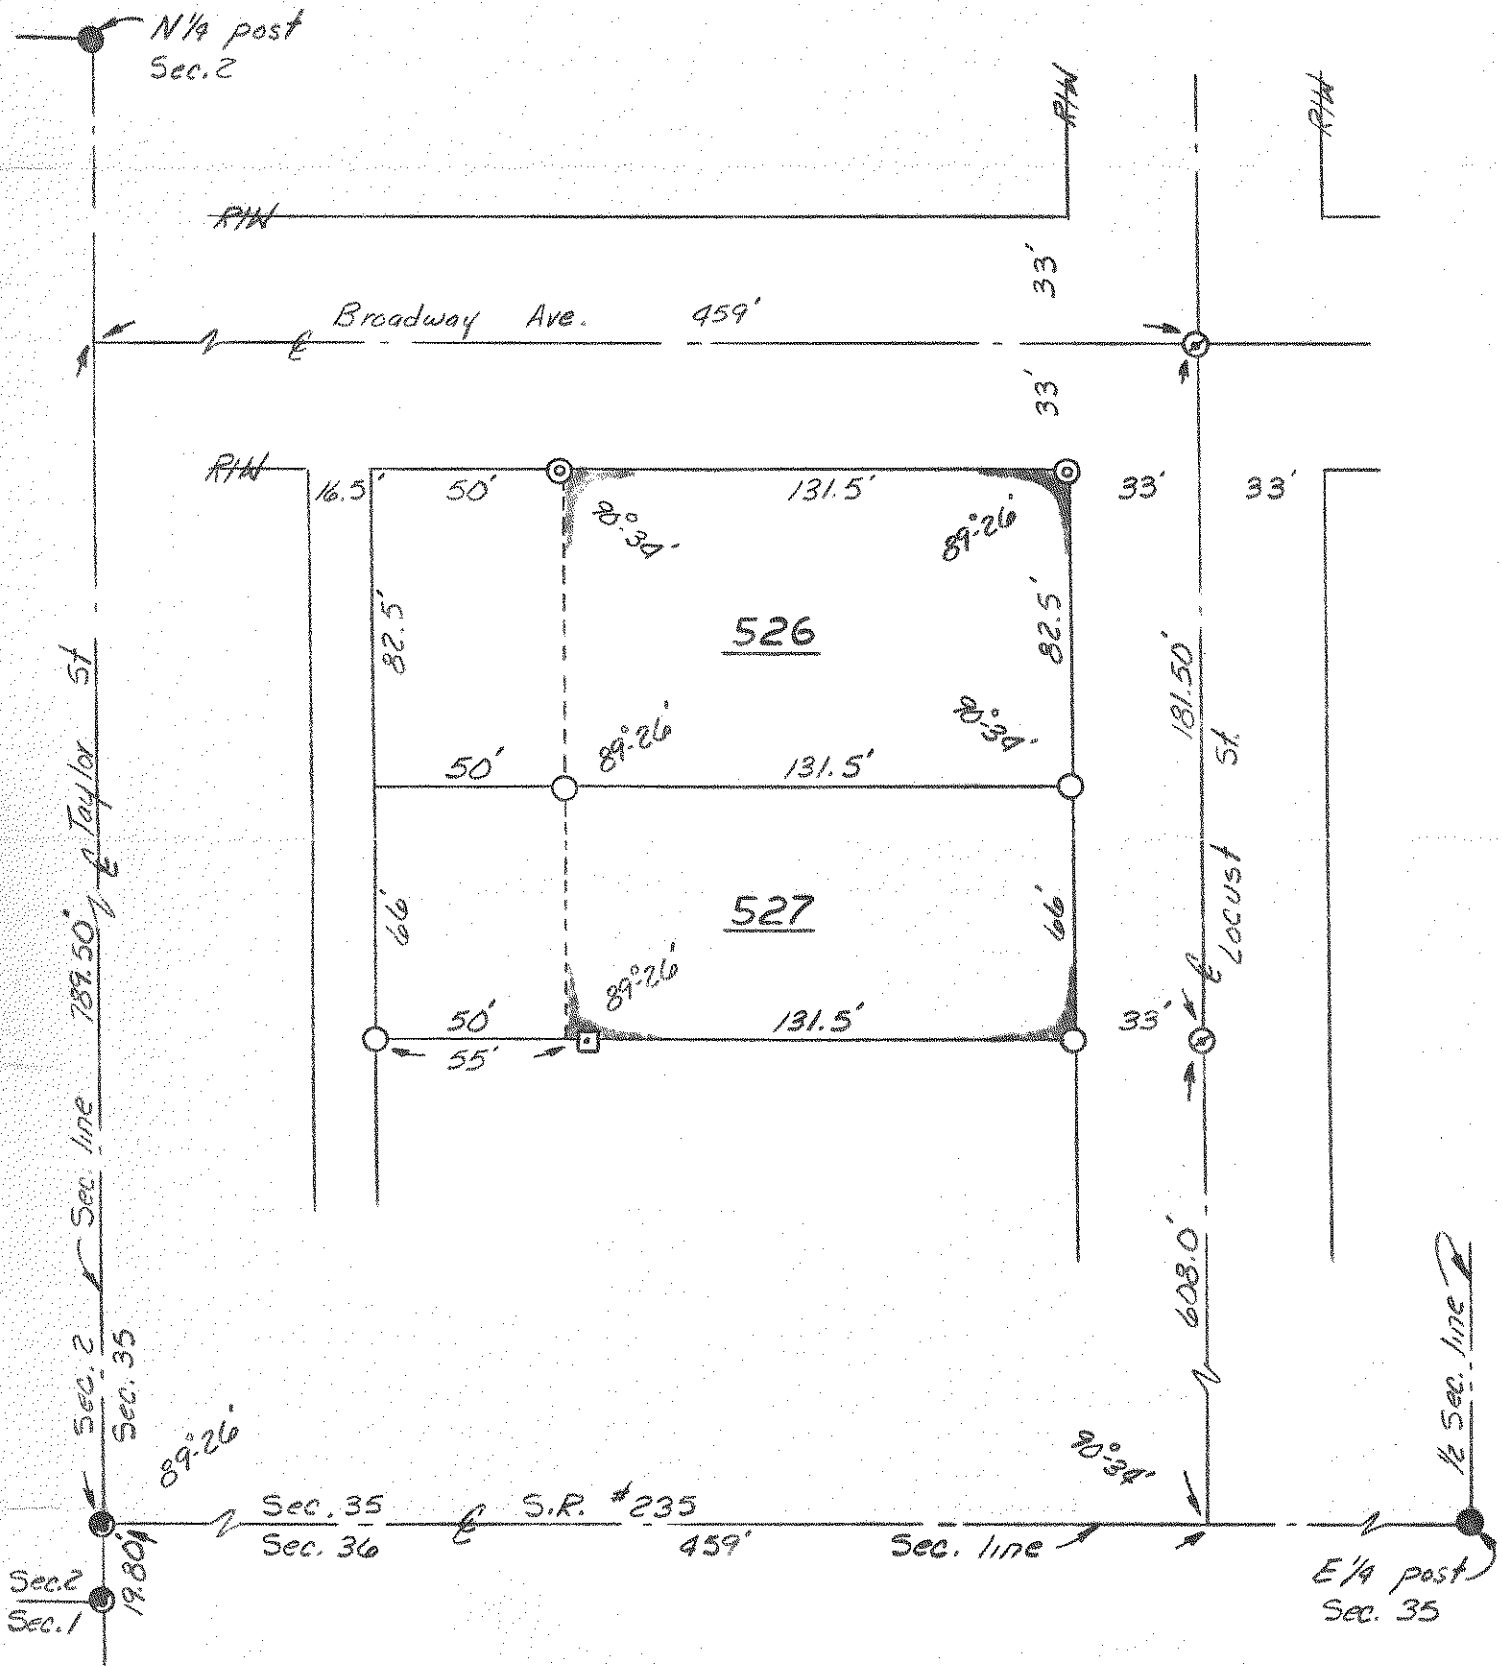


289  
WESTON

# SURVEY FOR E. LOBOSCHEFSKI

In lots 526, 527 except the S. 50'  
Sec. 35, Weston Twp., Weston, Ohio

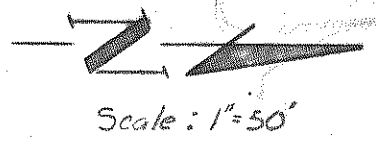

We hereby certify the above described parcel was surveyed during May 1972.  
All distances are in feet and decimals thereof.

LESTER H. POGGEMEYER, P.E., INC.  
Engineers & Surveyors, Bowling Green, Ohio

*Arthur O. Lybarger*  
Arthur O. Lybarger — Reg. Surveyor 14418

## LEGEND

- Iron pipe (fd)
- ⊙ Spike & shiner (fd)
- Iron pipe set
- ⊙ Spike & shiner set
- ⊙ Hole drilled in conc. walk
- ⊠ Stake set

289  
WESTON

7062-5 RND